



PADMA
SUKSES
PADMA BUKITI QAREZA

21-RL-02

AWP HOUSE

Serpong, Tangerang Selatan, Indonesia

Detail Engineering Drawing

DAFTAR ISI			
NO GAMBAR	NAMA GAMBAR	SKALA	KET.
01	COVER		
02	DAFTAR ISI	1:1	
ARS 01.1	BLOK PLAN	1:250	
ARS 01.2	SITE PLAN	1:250	
ARS 02.1	DENAH LANTAI 1	1:150	
ARS 02.2	DENAH LANTAI 2	1:150	
ARS 02.3	DENAH LT ATAP	1:150	
ARS 03.1	TAMPAK 1	1:150	
ARS 03.2	TAMPAK 2	1:150	
ARS 03.3	TAMPAK 3	1:150	
ARS 03.4	TAMPAK 4	1:150	
ARS 04.1	POTONGAN A-A	1:150	
ARS 04.2	POTONGAN B-B	1:150	
ARS 04.3	POTONGAN C-C	1:150	
ARS 05.1	RENCANA KUSEN LT 1	1:150	
ARS 05.2	RENCANA KUSEN LT 2	1:150	
ARS 05.3	DAFTAR PINTU	1:1	
ARS 05.4	DAFTAR PINTU	1:1	
ARS 05.5	DAFTAR PINTU	1:1	
ARS 05.6	DAFTAR PINTU	1:1	
ARS 05.7	DAFTAR PINTU	1:1	
ARS 05.8	DAFTAR PINTU	1:1	
ARS 05.9	DAFTAR PINTU	1:1	
ARS 05.10	DAFTAR PINTU	1:1	
ARS 05.11	DAFTAR JENDELA	1:1	
ARS 05.12	DAFTAR JENDELA	1:1	
ARS 05.13	DAFTAR JENDELA	1:1	
ARS 06.1	RENCANA PLAFOND LT 1	1:150	
ARS 06.2	RENCANA PLAFOND LT 2	1:150	
ARS 07.1	RENCANA FIN LANTAI LT 1	1:1200	
ARS 07.2	RENCANA FIN LANTAI LT 2	1:1200	
ARS 08.1.1	DETAIL KM/WC 1	1:100	
ARS 08.1.2	DETAIL KM/WC 2	1:100	
ARS 08.1.3	DETAIL KM/WC 3	1:300, 1:200	
ARS 08.1.4	DETAIL KM/WC 4	1:50	
ARS 08.1.5	DETAIL KM/WC 5	1:50, 1:200	
ARS 08.1.6	DETAIL KM/WC 6	1:50, 1:200	

DAFTAR ISI			
NO GAMBAR	NAMA GAMBAR	SKALA	KET.
ARS 08.2.1	DETAIL TANGGA 1	1:50	
ARS 08.2.2	DETAIL TANGGA 1	1:50	
ARS 08.2.3	DETAIL TANGGA 1	1:50	
ARS 08.2.4	DETAIL TANGGA PUTAR	1:50	
ARS 09.1	PERSPEKTIF FASAD 1		
ARS 09.2	PERSPEKTIF FASAD 2		
ARS 09.3	PERSPEKTIF VERANDA		
ARS 09.4	PERSPEKTIF KOLAM RENJANG		
ARS 09.5	PERSPEKTIF KAMAR MAMAKAN		
ARS 09.6	PERSPEKTIF RUMAH		
ARS 09.7	PERSPEKTIF K. TUBUKAN		
ARS 09.8	PERSPEKTIF W.C. TOILET		
ARS 09.9	PERSPEKTIF K. DUDUK UTAMA		
ARS 09.10	PERSPEKTIF K. DUDUK UTAMA		
S 01.1	DENAH RENC. PENCAHAYAAN LT.1	1:150, 1:1	
S 01.2	DENAH RENC. PENCAHAYAAN LT.2	1:150, 1:1	
S 01.3	DENAH INSTALASI WOP KONTAK & AC LT.1	1:150, 1:1	
S 01.4	DENAH INSTALASI WOP KONTAK & AC LT.2	1:150, 1:1	
S 01.5	DENAH INSTALASI AIR BERSIH & AIR HUJAN LT. 1	1:150	
S 01.6	DENAH INSTALASI AIR BERSIH & AIR HUJAN LT. 2	1:150	
S 01.7	DENAH INSTALASI AIR BERSIH & AIR HUJAN LT. ATAP	1:150	
S 01.8	DENAH INSTALASI AIR KOTOR & AIR BEKAS LT. 1	1:150	
S 01.9	DENAH INSTALASI AIR KOTOR & AIR BEKAS LT. 2	1:150	
S 01.10	DENAH RENC. PONDASI	1:150	
S 01.11	DETAIL PONDASI	1:50	
S 01.12	DETAIL PONDASI	1:50	
S 01.13	DENAH RENC. KOLOM LT 1	1:150, 1:50	
S 01.14	DENAH RENC. KOLOM LT 2	1:150, 1:50	
S 01.15	DENAH RENC. PEMBALOKAN LANTAI 1	1:150, 1:50	
S 01.16	DENAH RENC. PEMBALOKAN LANTAI 2	1:150, 1:50	
S 01.17	DENAH RENC. PEMBALOKAN LANTAI ATAP	1:150, 1:50	
S 01.18	DETAIL PENULANGAN PLAT LANTAI	1:50, 1:10	
S 01.19	AKSONOMETRI STRUKTUR	1:100	

REVISI

NAMA PROJEK
PROJECT NAME

AWP HOUSE

NO.	REVISI	REQ.	TANGGAL
NO.	REVISION	BY	DATE

KONSULTAN/PERENCANA
CONSULTANT



PT. PADMA BUMI QAREZA

PEMBERI TUGAS
OWNER

STRUCTURE ENGINEER SENIOR	SUPERVISOR STRUCTURE ENGINEER

STRUCTURE ENGINEER	DRAFTER


NAMA GAMBAR
DRAWING TITLE

DAFTAR ISI

DIGAMBAR	DRAWN BY	SKALA	SCALE	TANGGAL	DATE
		1:1		29 January 2023	

NOMOR/PROYEK	KODE PROYEK	KODE GAMBAR
PROJECT NO.	PROJECT CODE	DRAWING CODE
RL-21-02	AWP	02

DISELUASKAN UNTUK	NO. LEMBAR	TOTAL LEMBAR
ISSUED FOR	SHEET NO.	SHEET TOTAL
DETAIL ENGINEERING DRAWING	2	70

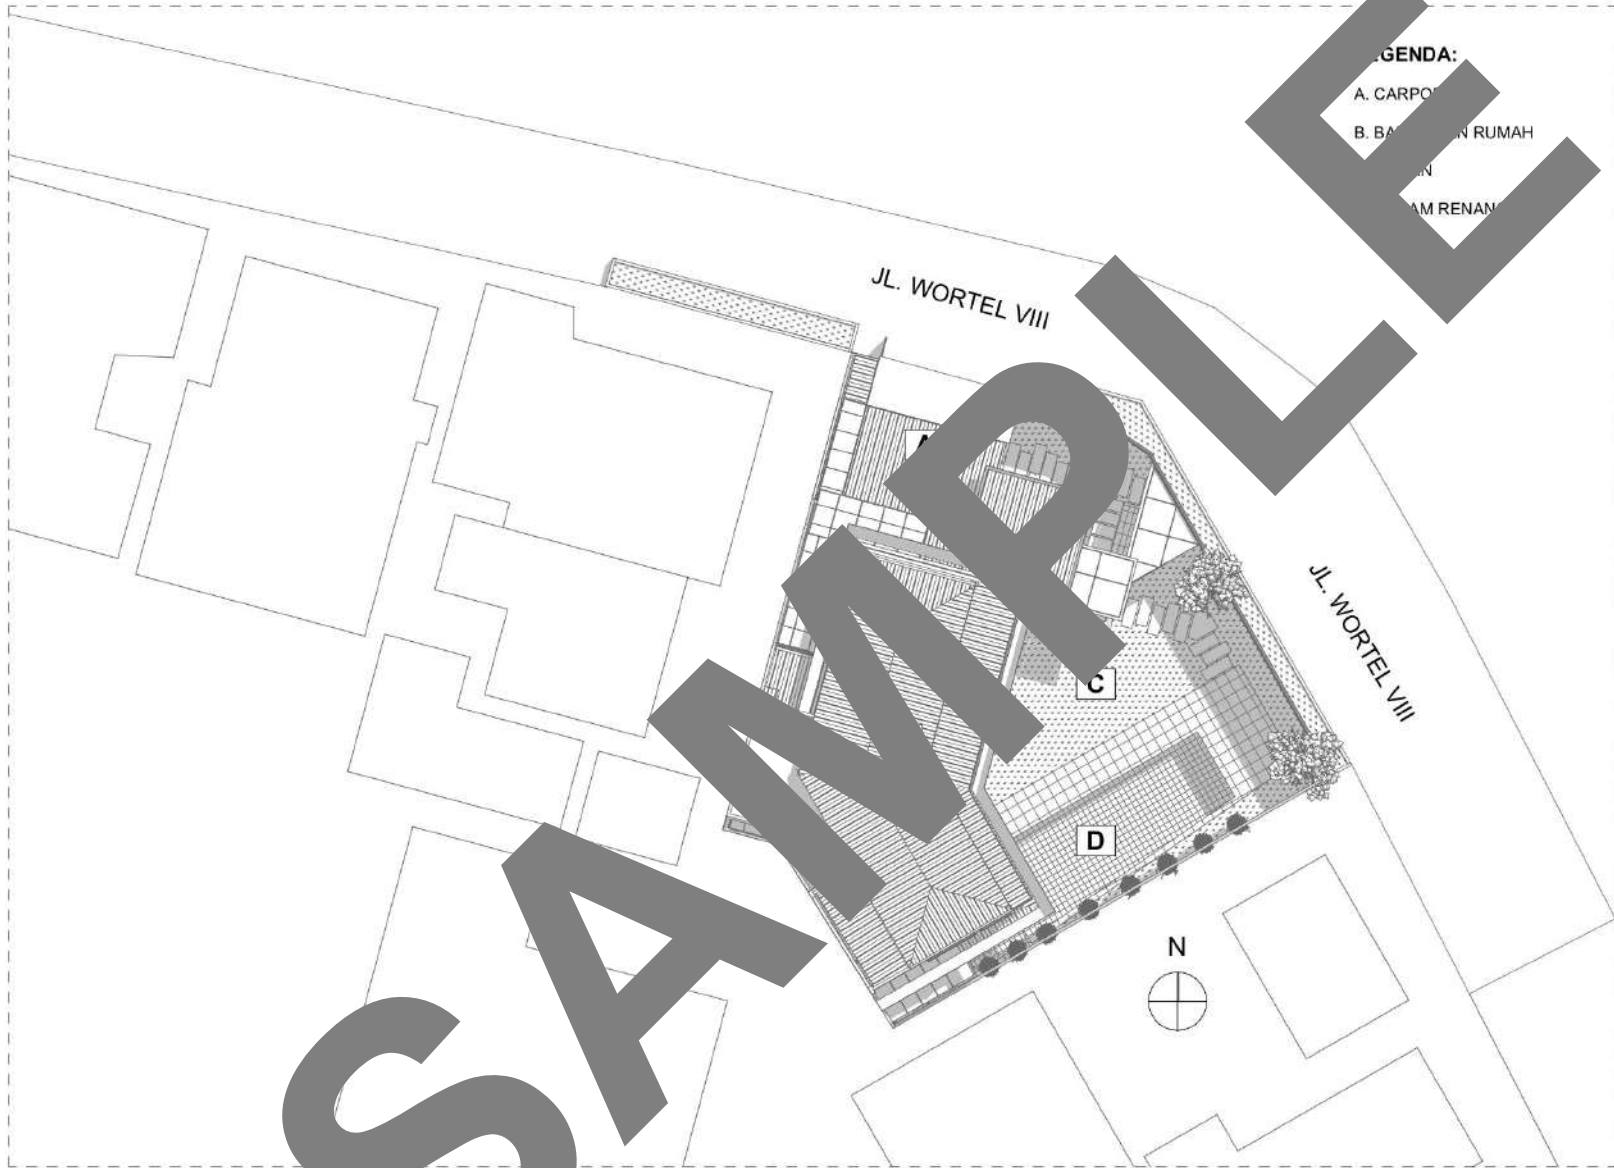

LEGENDA:

- A. CARPORT
- B. BANGUNAN RUMAH
- C. ...
- D. ...
- E. ...

KETERANGAN
REFERENSI

NAMA PROYEK
PROJECT NAME

AWP HOUSE

NO. NO.	REVISI REVISION	REQ. BY	TANGGAL DATE

KONSULTAN/PERENCANA
CONSULTANT



PEMBERI TUGAS
OWNER

STRUCTURE ENGINEER
SENIOR

SUPERVISOR STRUCTURE
ENGINEER

STRUCTURE ENGINEER

DRAFTER

NAMA GAMBAR
DRAWING TITLE

BLOK PLAN

DIGAMBAR DRAWN BY	
SKALA SCALE	1:250
TANGGAL DATE	29 January 2023

NOMOR PROYEK PROJECT NO.	KODE PROYEK PROJECT CODE	KODE GAMBAR DRAWING CODE
RL-21-02	AWP	ARS 01.1

DIKELUASKAN UNTUK ISSUED FOR	NO. LEMBAR SHEET NO.	TOTAL LEMBAR SHEET TOTAL
DETAIL ENGINEERING DRAWING	3	70

BLOK PLAN


SKALA : 1:250



SITE PLAN

SKALA : 1:250


KETERANGAN REFERENCE			
NAMA PROYEK PROJECT NAME <p style="text-align: center;">AWP HOUSE</p>			
NO.	REVISI	REQ.	TANGGAL
NO.	REVISION	BY	DATE
KONSULTAN/PERENCANA CONSULTANT <div style="text-align: center;">  PT. PADMA BUMI QAREZA </div>			
PEMBERI TUGAS OWNER 			
STRUCTURE ENGINEER SENIOR		SUPERVISOR STRUCTURE ENGINEER	
STRUCTURE ENGINEER		DRAFTER	
NAMA GAMBAR DRAWING TITLE <p style="text-align: center;">SITE PLAN</p>			
DIGAMBAR DRAWN BY SKALA SCALE 1:250 TANGGAL DATE 29 January 2023			
NOMOR PROYEK PROJECT NO.	KODE PROYEK PROJECT CODE	KODE GAMBAR DRAWING CODE	
RL-21-02	AWP	ARS 01.2	
DIKELUASKAN UNTUK ISSUED FOR	NO. LEMBAR SHEET NO.	TOTAL LEMBAR SHEET TOTAL	
DETAIL ENGINEERING DRAWING	4	70	

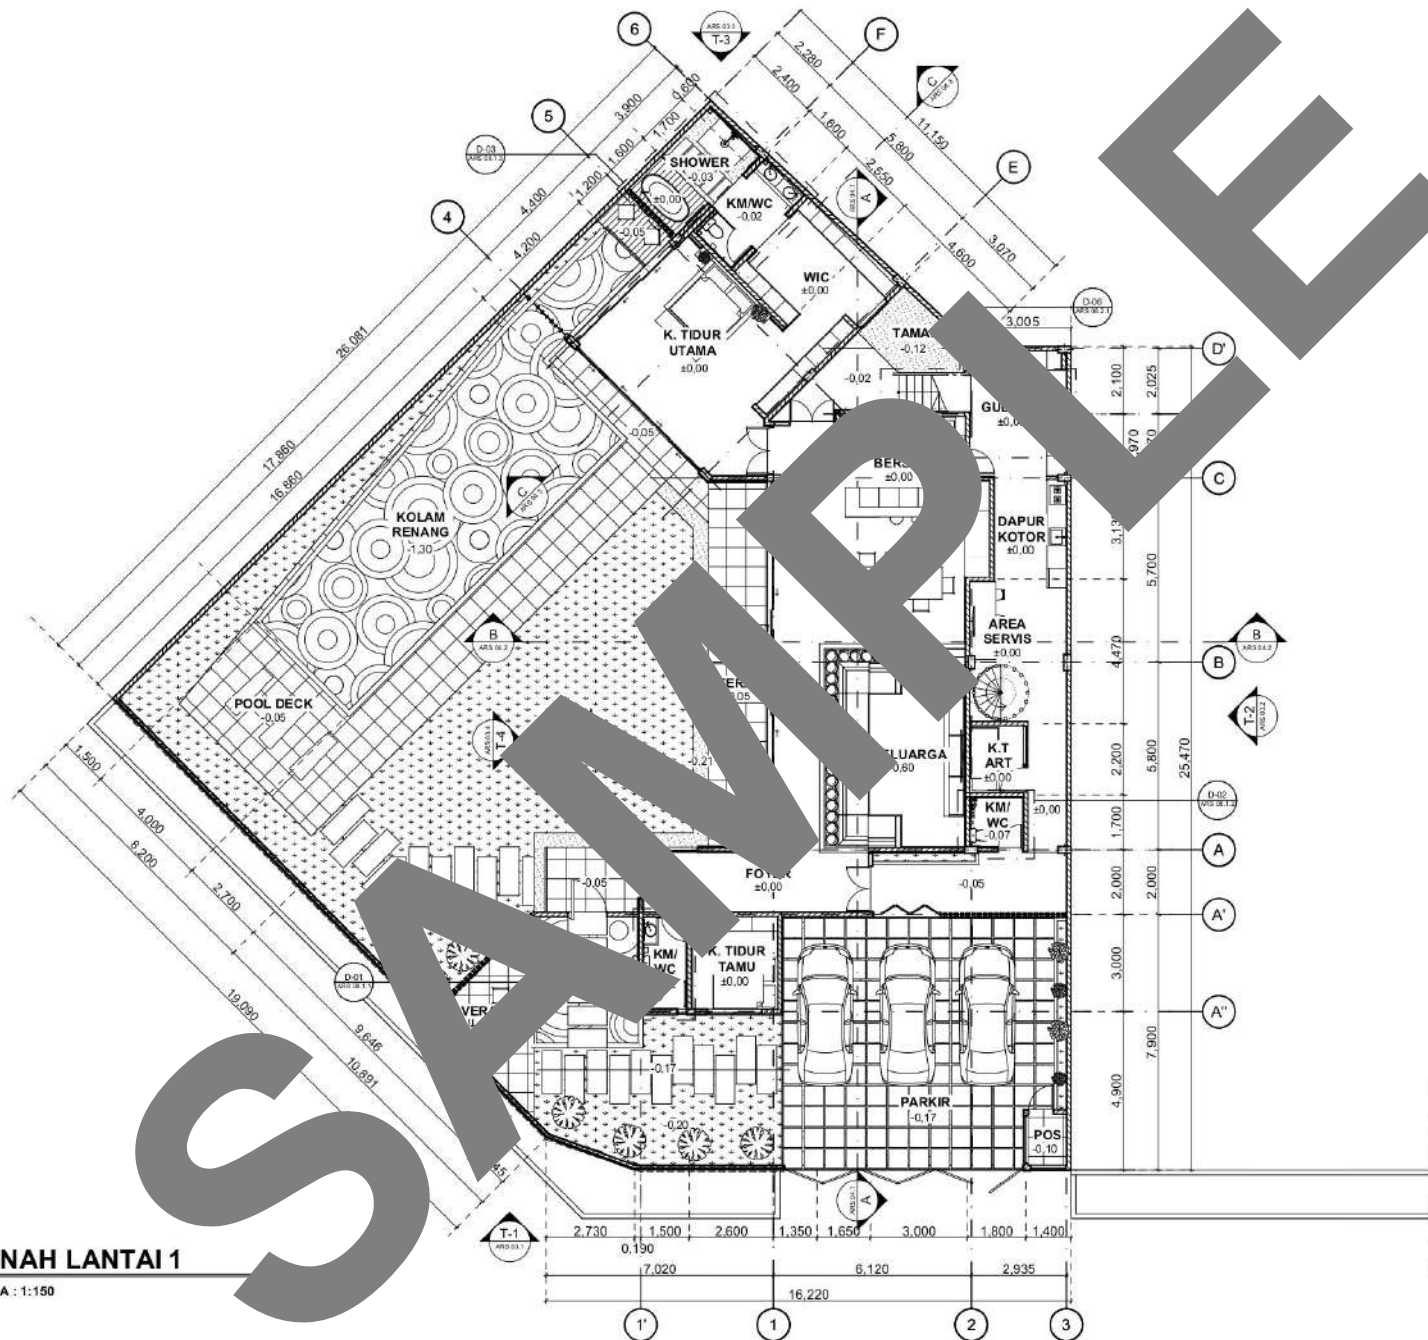

DENAH LANTAI 1

SKALA : 1:150

NAMA PROJEK PROJECT NAME			
AWP HOUSE			
NO. REVISI NO. REVISION	REQ. BY DATE	TANGGAL DATE	
NOMOR DAN PERUBAHAN CONSULTANT			
 PT. PADMA BUMI QAREZA			
NOMOR TUGAS OWNER			
STRUCTURE ENGINEER SENIOR		SUPERVISOR STRUCTURE ENGINEER	
STRUCTURE ENGINEER		DRAFTER	
NAMA GAMBAR DRAWING TITLE			
DENAH LANTAI 1			
DIBANGUN DRAWN BY			
SKALA SCALE			
1:150			
TANGGAL DATE			
29 January 2023			
NOMOR PROJEK PROJECT NO.	KODE PROJEK PROJECT CODE	KODE GAMBAR DRAWING CODE	
RL-21-02	AWP	ARS 02.1	
DIBELAKANG DITUR SHEET NO.	NO. LEMBAR SHEET NO.	TOTAL LEMBAR SHEET TOTAL	
DETAIL ENGINEERING DRAWING	5	70	

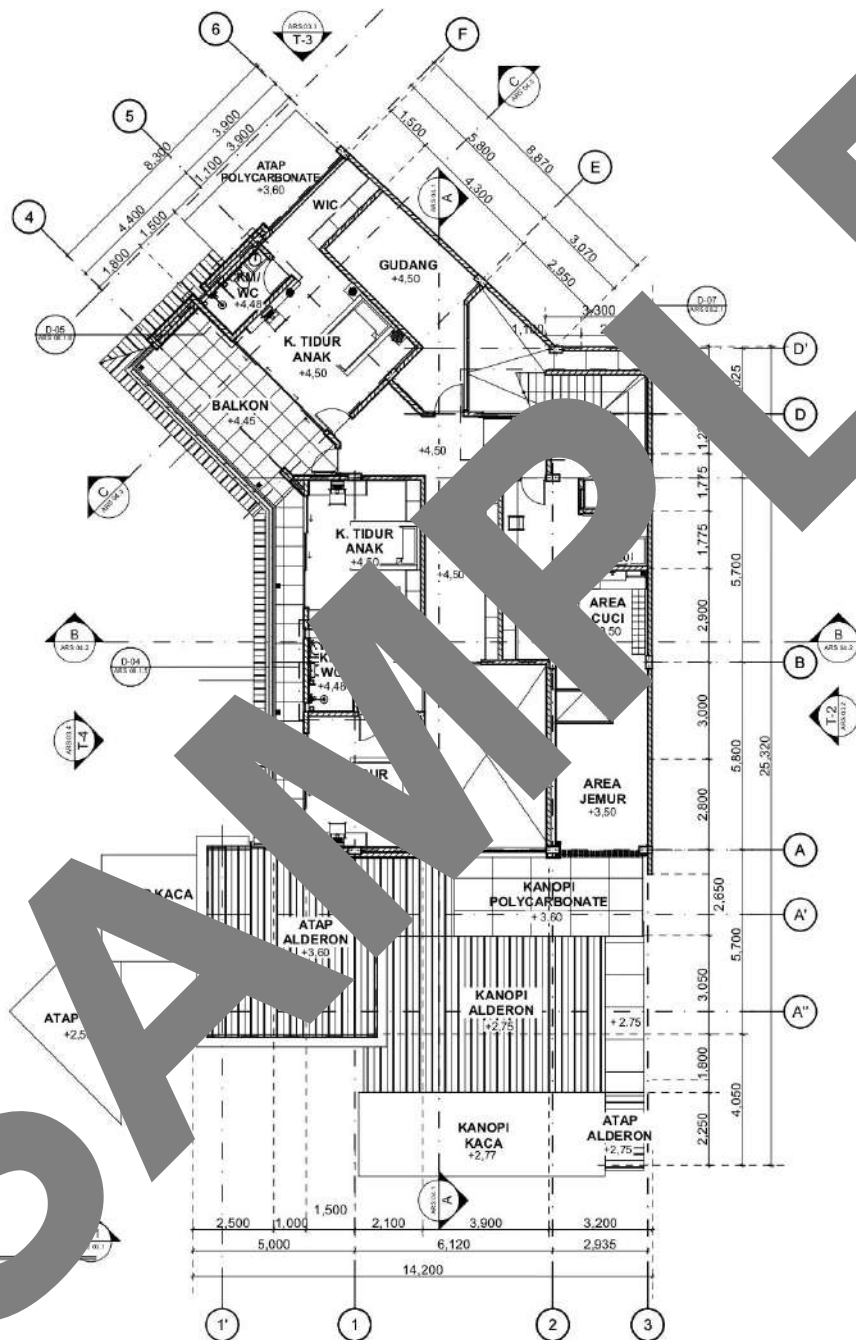

DENAH LANTAI 2

SKALA : 1:150

NAMA PROJEK
PROJECT NAME

AWP HOUSE

NO.	REVISI	REQ.	TANGGAL
NO.	REVISION	BY	DATE

NOMOR DAN PERINGKATAN
CONSULTANT



NOMOR DAN TUGAS
AMAND

STRUCTURE ENGINEER SENIOR SUPERVISOR STRUCTURE ENGINEER


STRUCTURE ENGINEER DRAFTER

NAMA GAMBAR
DRAWING TITLE

DENAH LANTAI 2

DIGAMBAR DRAWN BY	SKALA SCALE	TANGGAL DATE
	1:150	29 January 2023

NOMOR PROJEK PROJECT NO.	KODE PROJEK PROJECT CODE	KODE GAMBAR DRAWING CODE
RL-21-02	AWP	ARS 02.2
DIVISI/DEPARTEMEN DIVISION	NO. LEMBAR SHEET NO.	TOTAL LEMBAR SHEET TOTAL
DETAIL ENGINEERING DRAWING	6	70

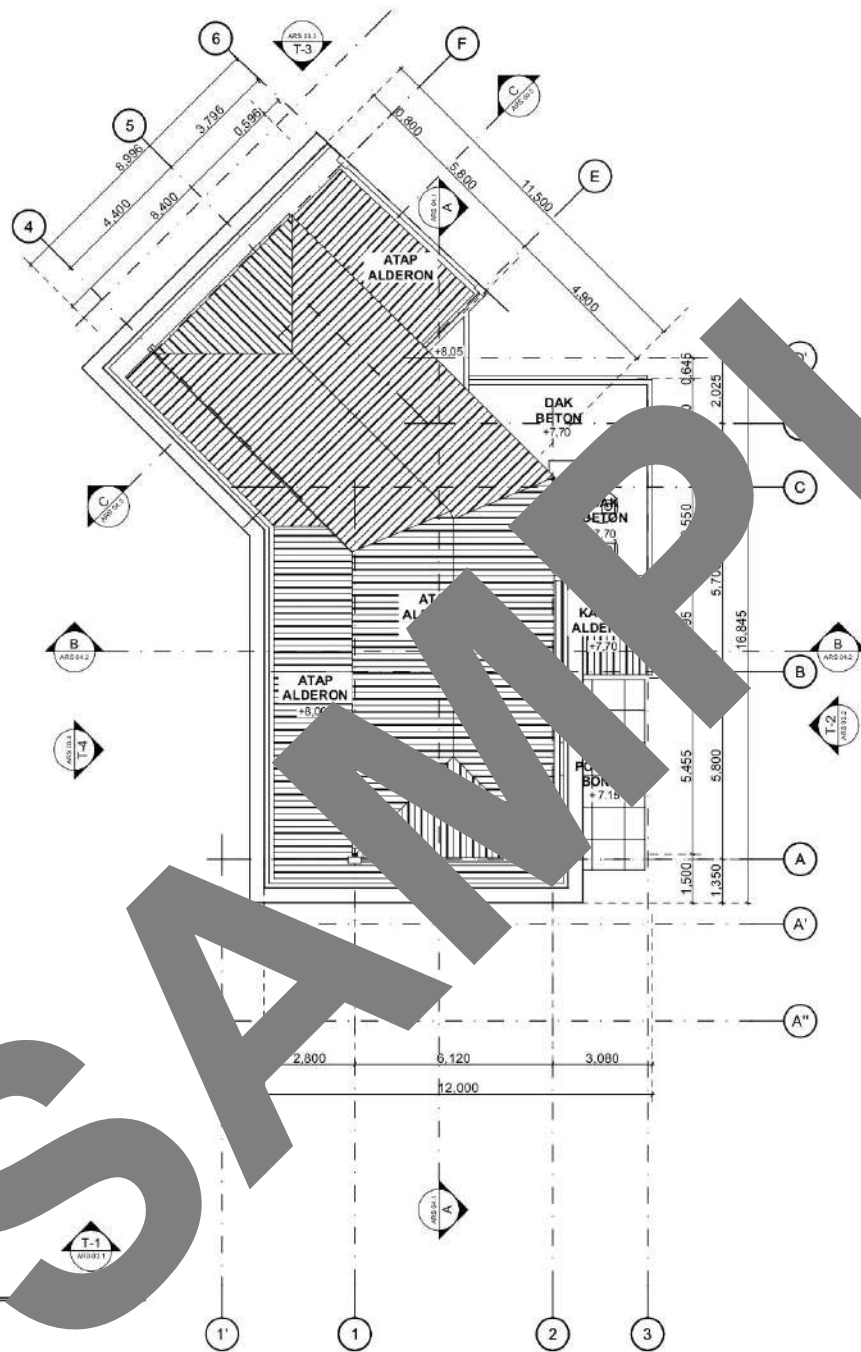

DENAH LT ATAP

SKALA : 1:150

REVISI

NAMA PROJEK
PROJECT NAME

AWP HOUSE

NO.	REVISI	REQ.	TANGGAL
NO.	REVISION	BY	DATE

KONSULTAN PERENCANAAN
CONSULTANT



PEMERIKSA
CHECKER

STRUKTUR ENGINEER SENIOR SUPERVISOR STRUCTURE ENGINEER

STRUKTUR ENGINEER DRAFTER

NAMA GAMBAR
DRAWING TITLE

DENAH LT ATAP

DIGAMBAR
DRAWN BY

SKALA
SCALE

1:150

TANGGAL
DATE


29 January 2023

NOMOR PROJEK / PROJECT NO. KODE PROJEK / PROJECT CODE. KODE GAMBAR / DRAWING CODE.

RL-21-02 AWP ARS 02.3

DIKELUASKAN UNTUK / SHEET NO. NO. LEMBAR / SHEET TOTAL.

DETAIL ENGINEERING DRAWING 7 70

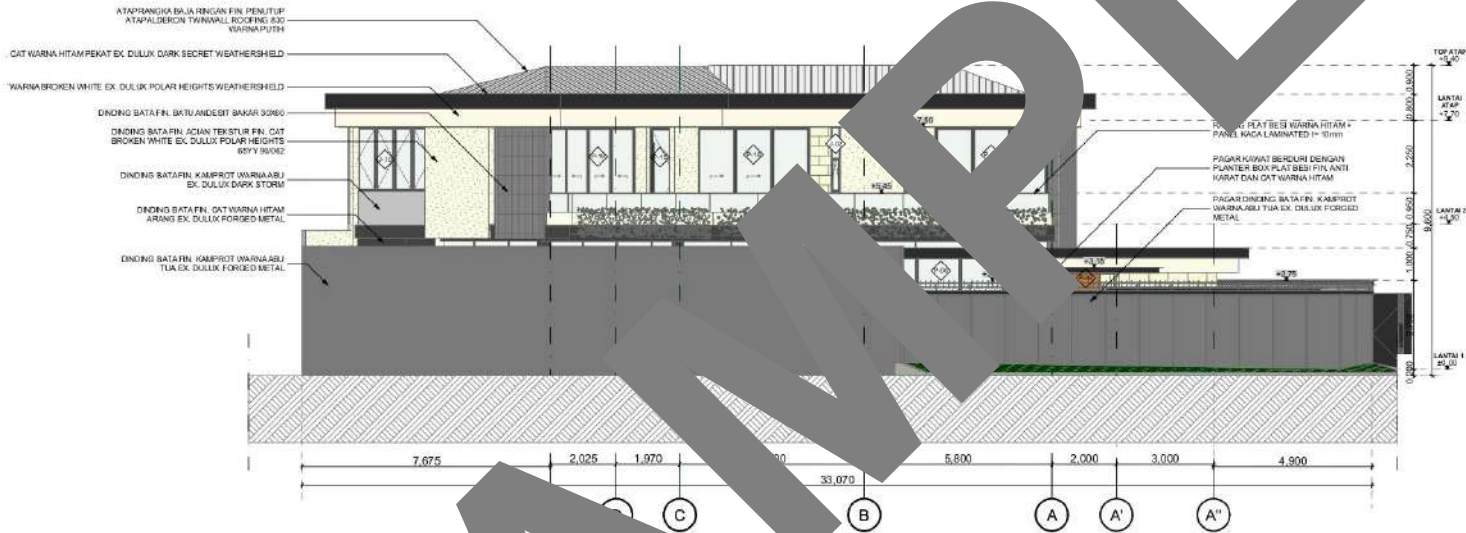

TAMPAK 4

SKALA : 1:150

REVISI/REVISION

NAMA PROJEK
PROJECT NAME

AWP HOUSE

NO. / NO.	REVISI / REVISION	REQ. / BY	TANGGAL / DATE

KONSULTAN/PERENCANA
CONSULTANT



PEMBERI TUGAS
OWNER


STRUCTURE ENGINEER SENIOR SUPERVISOR STRUCTURE ENGINEER

STRUCTURE ENGINEER DRAFTER

NAMA GAMBAR
DRAWING TITLE

TAMPAK 4

DIGAMBAR DRAWN BY		
SKALA SCALE	1:150	
TANGGAL DATE	29 January 2023	
NOMOR PROJEK PROJECT NO.	KODE PROJEK PROJECT CODE	KODE GAMBAR DRAWING CODE
RL-21-02	AWP	ARS 03.4
DIKELUASKAN UNTUK ISSUED FOR	NO. LEMBAR SHEET NO.	TOTAL LEMBAR SHEET TOTAL
DETAIL ENGINEERING DRAWING	11	70

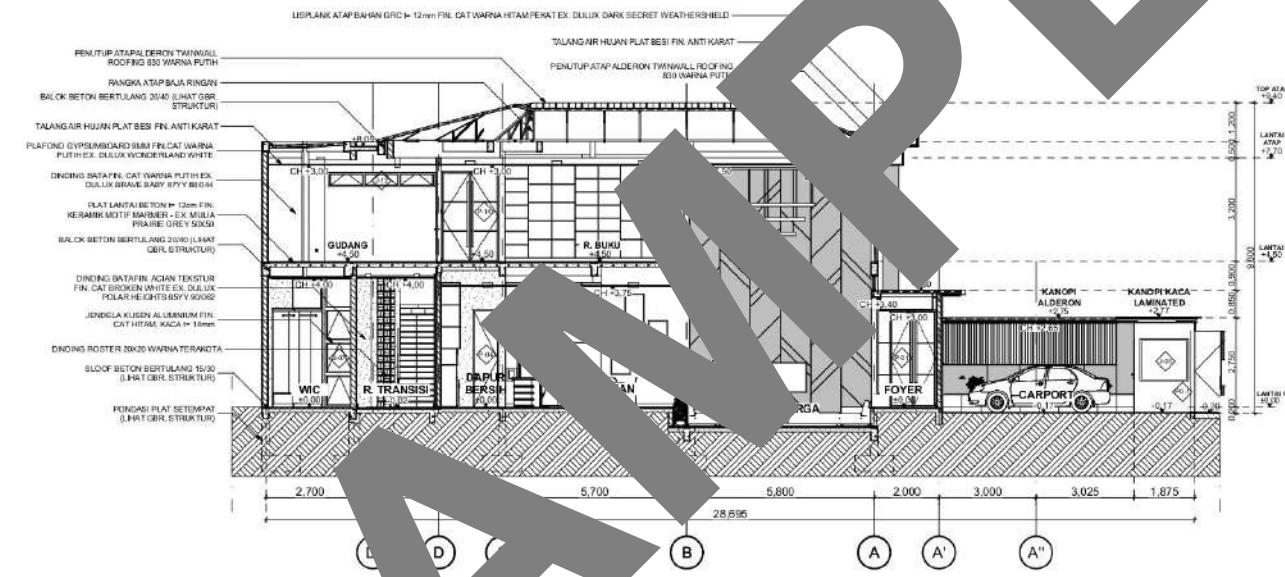

POTONGAN A-A
SKALA : 1:150

REVISI			
REVISION			
NAMA PROJEK PROJECT NAME			
AWP HOUSE			

NO.	REVISI	REQ.	TANGGAL
NO.	REVISION	BY	DATE

KONSULTAN PERENCANAAN
 CONSULTANT




PADMA STRUKTUR
 PT. PADMA BUMI QAREZA

FORMER TUGAS OWNER	
STRUCTURE ENGINEER SENIOR	SUPERVISOR STRUCTURE ENGINEER
STRUCTURE ENGINEER	DRAFTER

NAMA GAMBAR
 DRAWING TITLE
POTONGAN A-A


DIGAMBAR DRAWN BY	
SKALA SCALE	1:150
TANGGAL DATE	29 January 2023
NOMOR PROJEK PROJECT NO.	RL-21-02
KODE PROJEK PROJECT CODE	AWP
KODE GAMBAR DRAWING CODE	ARS 04.1
DIKELUASKAN UNTUK ISSUED FOR	NO. LEMBAR SHEET NO.
DETAIL ENGINEERING DRAWING	12
TOTAL LEMBAR SHEET TOTAL	70

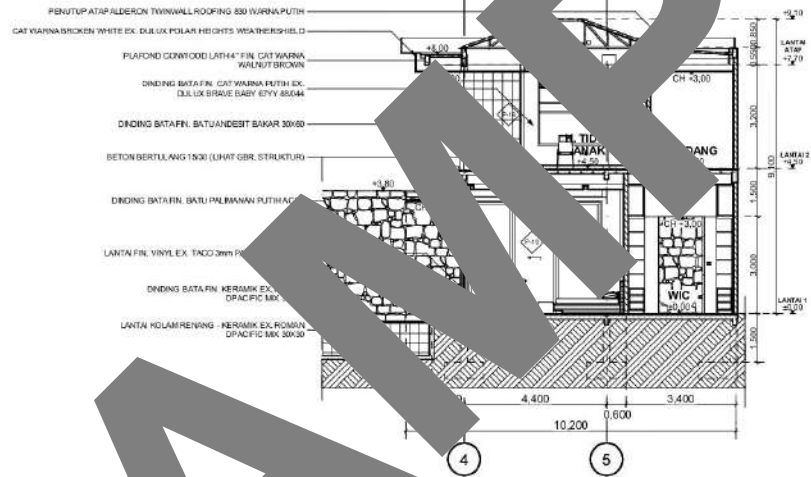

POTONGAN
SKALA : 1:150

SAMPLE


KETERANGAN REVISION			
NAMA PROYEK PROJECT NAME			
AWP HOUSE			
NO.	REVISI	REQ.	TANGGAL
NO.	REVISION	BY	DATE
KONSULTAN PERENCANA CONSULTANT			
			
PEMBERI TUGAS OWNER			
STRUCTURE ENGINEER SENIOR		SUPERVISOR STRUCTURE ENGINEER	
STRUCTURE ENGINEER		DRAFTER	
NAMA GAMBAR DRAWING TITLE			
POTONGAN C-C			
DIGAMBAR			
DIPERIKSA			
SKALA	1:150		
TANGGAL	29 January 2023		
DATE			
NOMOR PROYEK	KODE PROYEK	KODE GAMBAR	
PROJECT NO.	PROJECT CODE	DRAWING CODE	
RL-21-02	AWP	ARS 04.3	
DIKELUASKAN UNTUK	NO. LEMBAR	TOTAL LEMBAR	
SUBJECT FOR	SHEET NO.	SHEET TOTAL	
DETAIL ENGINEERING DRAWING	34	70	

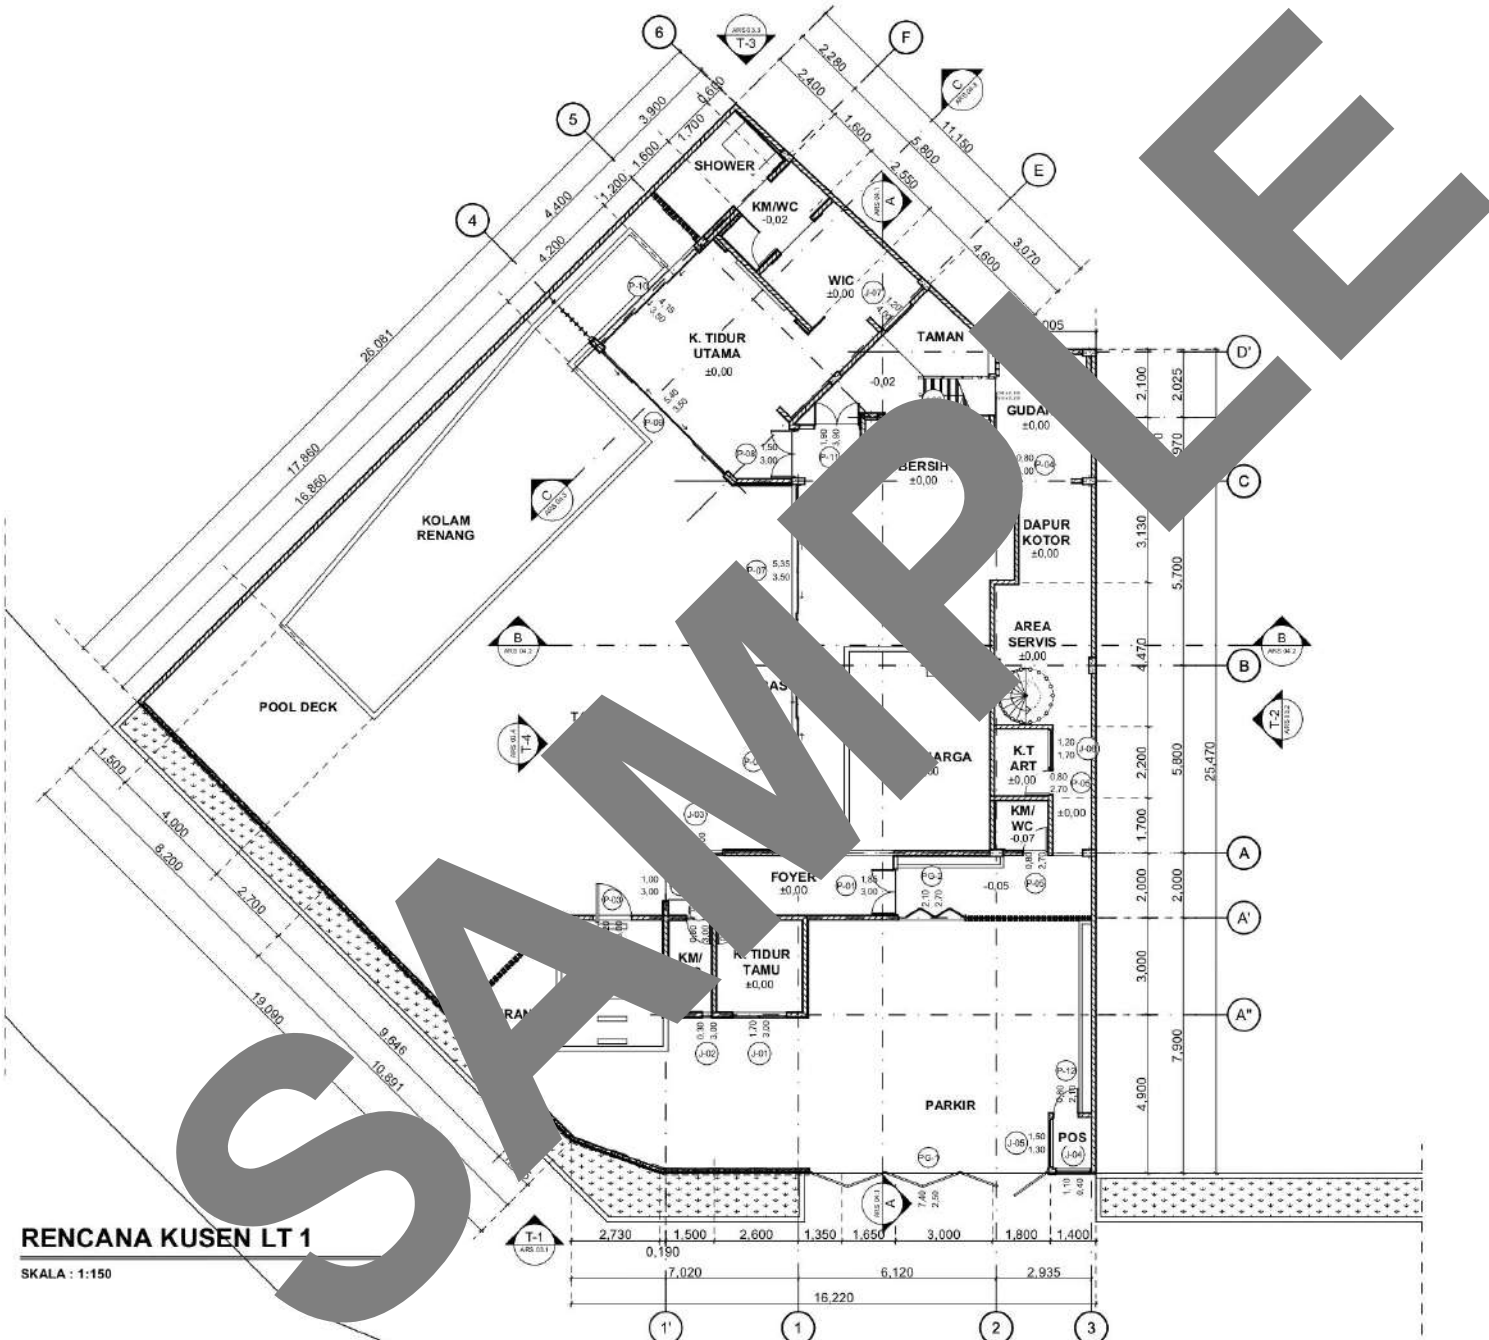

RENCANA KUSEN LT 1

SKALA : 1:150

NAMA GAMBAR DRAWING TITLE			
RENCANA KUSEN LT 1			
NAMA PROJEK PROJECT NAME			
AWP HOUSE			
NO. REVISI NO. REVISION	REQ. BY DATE	TANGGAL DATE	
KONSULTAN/PERENCANA CONSULTANT			
 PT. PADMA BUMI QAREZA			
NOMOR/PROYEK PROJECT NO.			
RL-21-02			
KODE PROYEK PROJECT CODE			
AWP			
KODE GAMBAR DRAWING CODE			
ARS 05.1			
DIBUASKAN UNTUK SHEET NO.			
NO. LEMBAR SHEET NO.			
TOTAL LEMBAR SHEET TOTAL			
DETAIL ENGINEERING DRAWING			
15			
70			

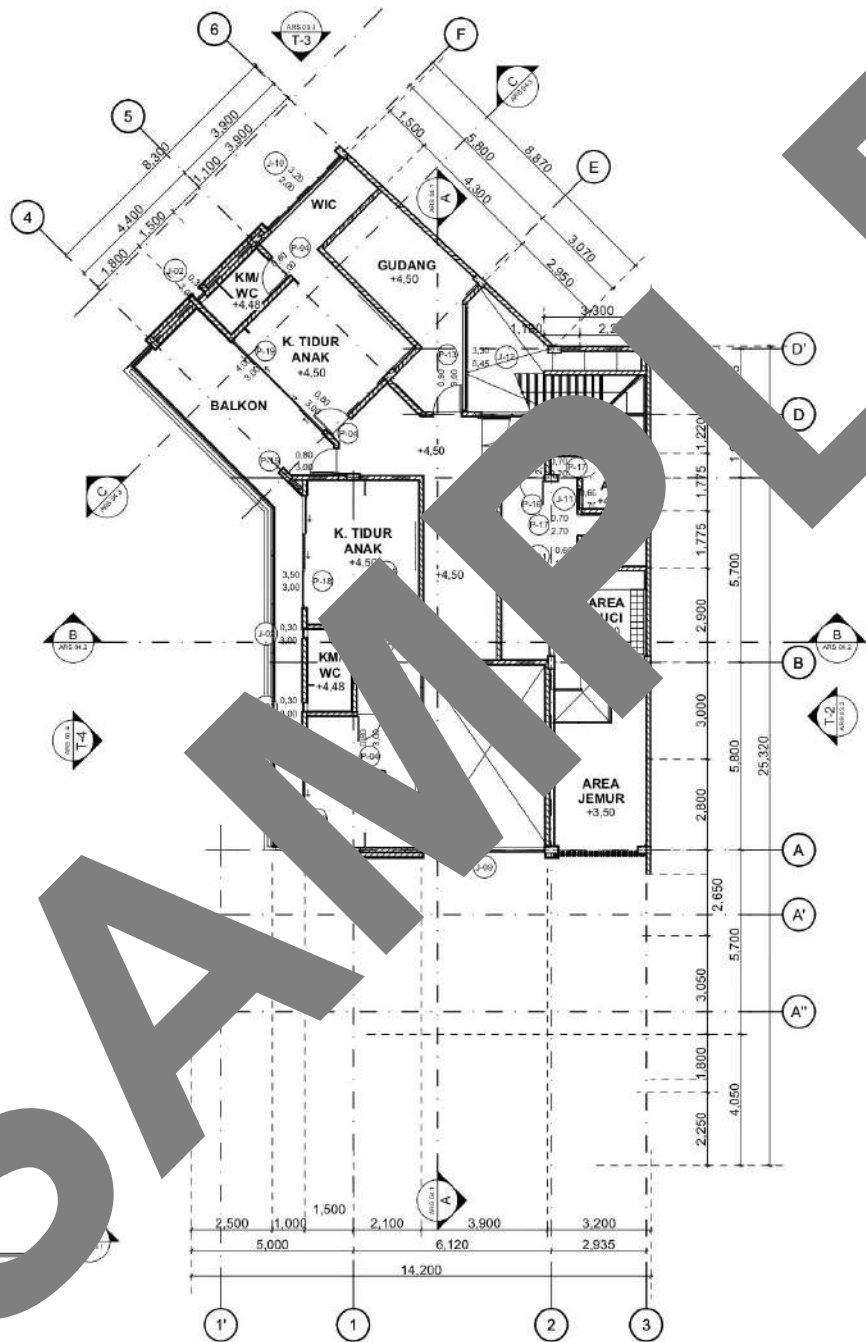

RENCANA KUSEN LT 2

SKALA : 1:150

REVISI
REVISION

NAMA PROJEK
PROJECT NAME

AWP HOUSE

NO. REVISI	REVISI	REQ. BY	TANGGAL
NO. REVISION	REVISION	BY	DATE

KONSULTAN PERENCANAAN
CONSULTANT



PEMBERI TUGAS
OWNER

STRUCTURE ENGINEER SENIOR	SUPERVISOR STRUCTURE ENGINEER

STRUCTURE ENGINEER	DRAFTER

NAMA GAMBAR
DRAWING TITLE

RENCANA KUSEN LT 2

DIGAMBAR
DRAWN BY




 
SKALA
SCALE

1:150





TANGGAL
DATE

29 January 2023

NOMOR PROYEK PROJECT NO.	KODE PROYEK PROJECT CODE	KODE GAMBAR DRAWING CODE
RL-21-02	AWP	ARS 05.2
DISELUASKAN DITUR ISSUED FOR	NO. LEMBAR SHEET NO.	TOTAL LEMBAR SHEET TOTAL
DETAIL ENGINEERING DRAWING	10	70

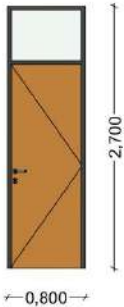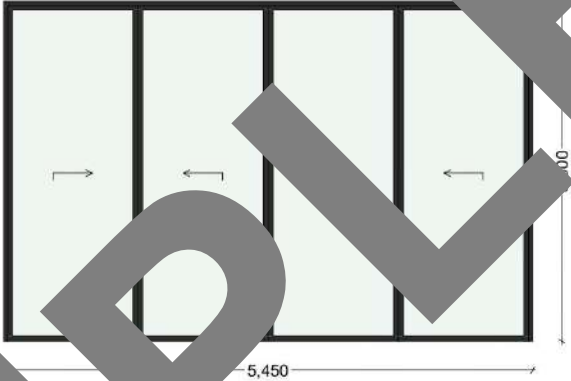DAFTAR PINTU		
No Pintu	P-05	P-06
Tampak		
Arah Bukaan		
Ukuran Bukaan	0,800x2,700	5,450x3,500
Ambang Bawah		0,000
Lokasi	K. Tidur A. Man	R. Keluarga
Jumlah		1
Material	Kusen Aluminium, Cat Hitam, Double wood fin. 10 TH, H True Kuning, Kaca t= 8mm	Aluminium fin. Cat Hitam, Kaca t= 10mm
Hardware	Hinges, Lock Case, Lever Handle	Rail, Roller, Stopper, Pull Handle, Lock Case, Lag Bolts, Nylon Wheels

REVISI			
REVISION			
NAMA PROJEK PROJECT NAME			
AWP HOUSE			
NO.	REVISI	REQ.	TANGGAL
NO.	REVISION	BY	DATE
KONSULTAN PERENCANAAN CONSULTANT			
			
PEMBERI TUGAS OWNER			
STRUCTURE ENGINEER SENIOR		SUPERVISOR STRUCTURE ENGINEER	
STRUCTURE ENGINEER		DRAFTER	
NAMA GAMBAR DRAWING TITLE			
DAFTAR PINTU			
DIBANGUN DRAWN BY			
SKALA SCALE			
1:1			
TANGGAL DATE			
29 January 2023			
NOMOR PROYEK PROJECT NO.	KODE PROYEK PROJECT CODE	KODE GAMBAR DRAWING CODE	
RL-21-02	AWP	ARS 05.4	
Dikeluarkan Untuk ISSUED FOR		NO. LEMBAR SHEET NO.	TOTAL LEMBAR SHEET TOTAL
DETAIL ENGINEERING DRAWING		10	70

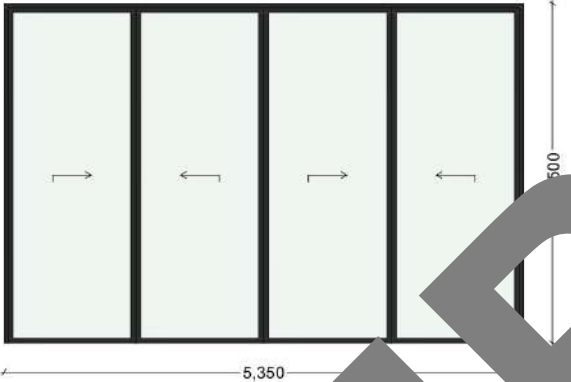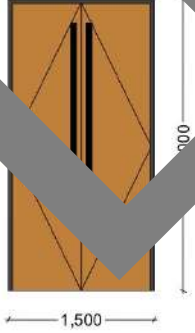 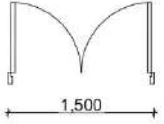DAFTAR PINTU		
No Pintu	P-07	P-08
Tampak		
Arah Bukaannya		
Ukuran Bukaannya	5,350×3,000	1,500×3,000
Ambang Bawah	0,000	0,000
Lokasi	K. Ruang Keluar	K. Tidur Utama
Jumlah	1	1
Material	Kusen Aluminium fin. Cat Hitam, Kaca t= 10mm	Kusen Aluminium fin. Cat Hitam, Daun Pintu Double Plywood fin. HPL ex. TACO TH 321 H True Rhumba
Hardware	Rail, Stopper, Pull Handle, Lock Case, Lag Bolts, Nylon Wheels	Hinges, Lock Case, Pull Handle

REVISI

NAMA PROJEK
PROJECT NAME
AWP HOUSE

NO. REVISI	REVISI	REQ.	TANGGAL
NO. REVISION	BY	DATE	

KONSULTAN PERENCANAAN
CONSULTANT

PADMA STRUKTUR
PT. PADMA BUMI QAREZA

PEMBERI TUGAS
OWNER

STRUCTURE ENGINEER SENIOR	SUPERVISOR STRUCTURE ENGINEER

STRUCTURE ENGINEER DRAFTER

NAMA GAMBAR
DRAWING TITLE
DAFTAR PINTU

DIGAMBAR
DRAWN BY: **ARS**






SKALA
SCALE: 1:1

TANGGAL
DATE: 29 January 2023

NOMOR PROYEK PROJECT NO.	KODE PROYEK PROJECT CODE	KODE GAMBAR DRAWING CODE
RL-21-02	AWP	ARS 05.5

DIKELUASKAN DARI ISSUED FOR	NO. LEMBAR SHEET NO.	TOTAL LEMBAR SHEET TOTAL
DETAIL ENGINEERING DRAWING	19	70

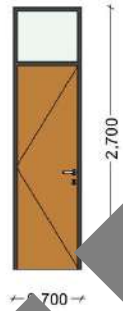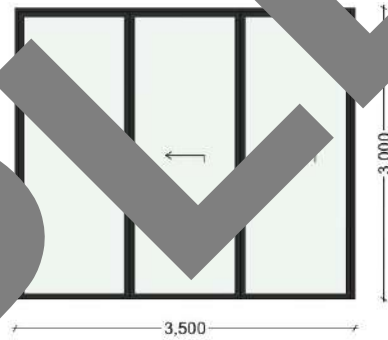DAFTAR PINTU

No Pintu	P-16	P-17	P-18
Tampak			
Arah Bukaannya			
Ukuran Bukaannya	0,800x2,700	0,700x2,700	3,500x3,000
Ambang Bawah	0,000	0,000	0,000
Lokasi	Area Servis	K. Tidur ART	K. Tidur Anak
Jumlah	1	2	2
Material	Kusen Aluminium fin. Cat Hitam, Daun Pintu Double Plywood fin. HPL ex. TACO TH 321 H True Rhumba	Kusen Aluminium fin. Cat Hitam, Daun Pintu Double Plywood fin. HPL ex. TACO TH 321 H True Rhumba, Kaca t= 8mm	Aluminium fin. Cat Hitam, Kaca t= 10mm
Hardware	Hinges, Lock Case, Lever Handle	Hinges, Lock Case, Lever Handle	Rail, Roller, Stopper, Pull Handle, Lock Case, Lag Bolts, Nylon Wheels

REVISI

REVISION

NO. REVISI

NO. REVISION

REQ. BY

TANGGAL

DATE

NAMA PROJEK

PROJECT NAME

AWP HOUSE

KONSULTAN PERENCANAAN

CONSULTANT

PADMA STRUKTUR

PT. PADMA BUMI QAREZA

PEMBERI TUGAS

OWNER

STRUCTURE ENGINEER

SUPERVISOR STRUCTURE ENGINEER

STRUCTURE ENGINEER

DRAFTER

NAMA GAMBAR

DRAWING TITLE

DAFTAR PINTU

DIGAMBAR

DRAWN BY

SKALA

SCALE

1:1

TANGGAL

DATE

29 January 2023

NOMOR PROYEK

PROJECT NO.

RKODE PROYEK

PROJECT CODE

RKODE GAMBAR

DRAWING CODE

RL-21-02

AWP

ARS 05.5

DIKELUASKAN UNTUK

NO. LEMBAR

TOTAL LEMBAR

ISSUED FOR

SHEET NO.

SHEET TOTAL





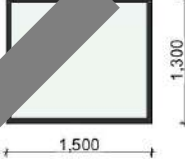
 




DETAIL ENGINEERING DRAWING

22

70

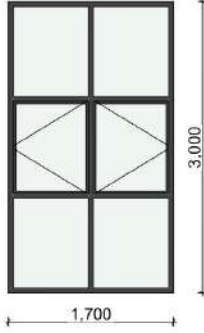DAFTAR PINTU	
No Pintu	PG-2
Tampak	
Arah Buka	
Ukuran Bukaan	2,100
Lebar	50
Lokasi	Masuk Samping
Jumlah	1
Material	Besi Hollow 2/3 Warna Hitam
Hardware	Hinges, Lock Case, Pull Handle, Rail, Roller, Stopper

KETERANGAN REFERENCE			
NAMA PROJEK PROJECT NAME			
AWP HOUSE			
NO. NO.	REVISI REVISION	REQ. BY	TANGGAL DATE
KONSULTAN/PERENCANA CONSULTANT			
			
PEMBERI TUGAS OWNER			
STRUCTURE ENGINEER SENIOR		SUPERVISOR STRUCTURE ENGINEER	
STRUCTURE ENGINEER		DRAFTER	
NAMA GAMBAR DRAWING TITLE			
DAFTAR PINTU			
DIGAMBAR DRAWN BY			
SKALA SCALE	1:1		
TANGGAL DATE	29 January 2023		
NOMOR PROJEK PROJECT NO.	KODE PROJEK PROJECT CODE	KODE GAMBAR DRAWING CODE	
RL-21-02	AWP	ARS 05.10	
DIKELUASKAN UNTUK ISSUED FOR	NO. LEMBAR SHEET NO.	TOTAL LEMBAR SHEET TOTAL	
DETAIL ENGINEERING DRAWING	24	70	

  DAFTAR JENDELA					
Element ID	J-01	J-02	J-03	J-04	J-05
Tampak					
Denah					
Ukuran Bukaannya	1,700×3,000	0,300×3,000	1,700×3,000	1,100×0,400	1,500×1,300
Ambang Bawah	0,000	0,000	0,000	1,000	0,800
Lokasi	K. Tidur Tamu	K. Tamu	Foyer	Pos Jaga	Pos Jaga
Jumlah	1	1	1	1	1
Material	Kusen Aluminium fin. Cat Hitam, Kaca t=10mm	Kusen Aluminium fin. Cat Hitam, Kaca t=10mm	Kusen Aluminium fin. Cat Hitam, Kaca t=10mm	Kusen Aluminium fin. Cat Hitam, Kaca t=10mm	Kusen Aluminium fin. Cat Hitam, Kaca t=10mm
Hardware	Rambuncis, Friction Stay	Rambuncis, Friction Stay	-	Rambuncis, Friction Stay	-

NAMA PROJEK PROJECT NAME			AWP HOUSE		
NO. REVISI	REVISI	REQ. BY	TANGGAL	DATE	
1/01	REVISION				
KONSULTAN/PERENCANA CONSULTANT					
 PT. PADMA BUMI QAREZA					
PEMBERI TUGAS OWNER					
STRUCTURE ENGINEER SENIOR			SUPERVISOR STRUCTURE ENGINEER		
STRUCTURE ENGINEER			DRAFTER		
NAMA GAMBAR DRAWING TITLE					
DAFTAR JENDELA					
DIBANGUN DRAWN BY					
SKALA SCALE					
1:1					
TANGGAL DATE					
29 January 2023					
NOMOR PROYEK PROJECT NO.	KODE PROYEK PROJECT CODE	KODE GAMBAR DRAWING CODE			
RL-21-02	AWP	ARS 05.11			
DIRELEASKAN UNTUK ISSUED FOR		NO. LEMBAR SHEET NO.	TOTAL LEMBAR SHEET TOTAL		
DETAIL ENGINEERING DRAWING		25	70		

DAFTAR JENDELA			
Element ID	J-06	J-07	J-08
Tampak			
Denah			
Ukuran Bukaannya	3,250 x 1,950	1,200 x 4,000	1,200 x 1,700
Ambang Bawah		0,000	1,000
Lokasi	R. Tidur B	K. Tidur Utama	K. Tidur ART
Jumlah		1	1
Material	Kusen Aluminium fin. Cat Hitam, Kaca t= 10mm	Kusen Aluminium fin. Cat Hitam, Kaca t= 10mm	Kusen Aluminium fin. Cat Hitam, Kaca t= 10mm
Hardware	Rail, Roller, Stopper, Rambuncis	Rambuncis, Friction Stay	Rail, Roller, Stopper, Rambuncis

KETERANGAN
REVISION

NAMA PROJEK
PROJECT NAME

AWP HOUSE

NO. REVISI	REQ. BY	TANGGAL
NO. REVISION	BY	DATE

KONSULTAN/PERENCANA
CONSULTANT



PT. PADMA BUMI QAREZA

PEMBERI TUGAS
OWNER

STRUCTURE ENGINEER SENIOR	SUPERVISOR STRUCTURE ENGINEER

STRUCTURE ENGINEER	DRAFTER

NAMA GAMBAR
DRAWING TITLE

DAFTAR JENDELA




 


DIGAMBAR	DRAWN BY

SKALA
SCALE: 1:1

TANGGAL
DATE: 29 January 2023

NOMOR PROYEK	KODE PROYEK	KODE GAMBAR
PROJECT NO.	PROJECT CODE	DRAWING CODE
RL-21-02	AWP	ARS 05.12

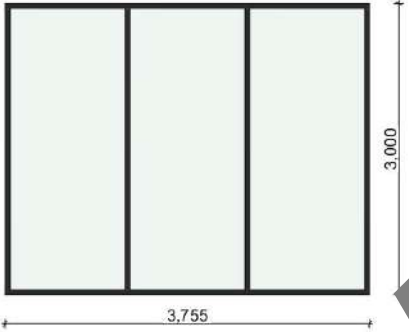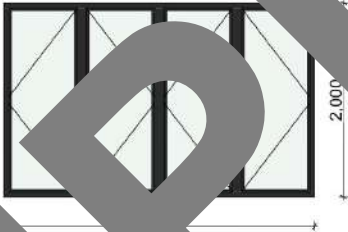
DIKELUASKAN UNTUK	NO. LEMBAR	TOTAL LEMBAR
ISSUED FOR	SHEET NO.	SHEET TOTAL
DETAIL ENGINEERING DRAWING	26	70

DAFTAR JENDELA			
Element ID	J-09	J-10	
Tampak			
Denah			
Ukuran Bukaannya	3,755x3,000	3,200x2,000	0,600x1,700
Ambang Bawah		1,000	1,000
Lokasi	R. Kamar (Void)	K. Tidur Anak	K. Tidur ART
Jumlah		1	2
Material	Kusen Aluminium fin. Cat Hitam, Kaca t=10mm	Kusen Aluminium fin. Cat Hitam, Kaca t=10mm	Kusen Aluminium fin. Cat Hitam, Kaca t=10mm
Hardware		Rambuncis, Friction Stay	Rail, Roller, Stopper, Rambuncis

REVISI		
REVISION		
PROJECT NAME		
AWP HOUSE		
NO. REVISI	REQ. BY	TANGGAL
NO. REVISION	BY	DATE
KONSULTAN PERENCANAAN		
CONSULTANT		
 PT. PADMA BUMI QAREZA		
PEMBERI TUGAS		
OWNER		
STRUCTURE ENGINEER SENIOR		SUPERVISOR STRUCTURE ENGINEER
STRUCTURE ENGINEER		DRAFTER
NAMA GAMBAR		
DRAWING TITLE		
DAFTAR JENDELA		
DIGAMBAR		
DRAWN BY		
SKALA	1:1	
SCALE		
TANGGAL	29 January 2023	
DATE		
NOMOR PROYEK	KODE PROYEK	KODE GAMBAR
PROJECT NO.	PROJECT CODE	DRAWING CODE
RL-21-02	AWP	ARS 05.13
DIKELUASKAN UNTUK	NO. LEMBAR	TOTAL LEMBAR
ISSUED FOR	SHEET NO.	SHEET TOTAL
DETAIL ENGINEERING DRAWING	27	70

KETERANGAN:

- 1 PLAFOND GYPSUMBOARD 9MM
- 2 PLAFOND GYPSUMBOARD 9MM WATERPROOF
- 3 PLAFOND CONWOOD LATH 4" FIN. CAT WARNA WALNUT BROWN

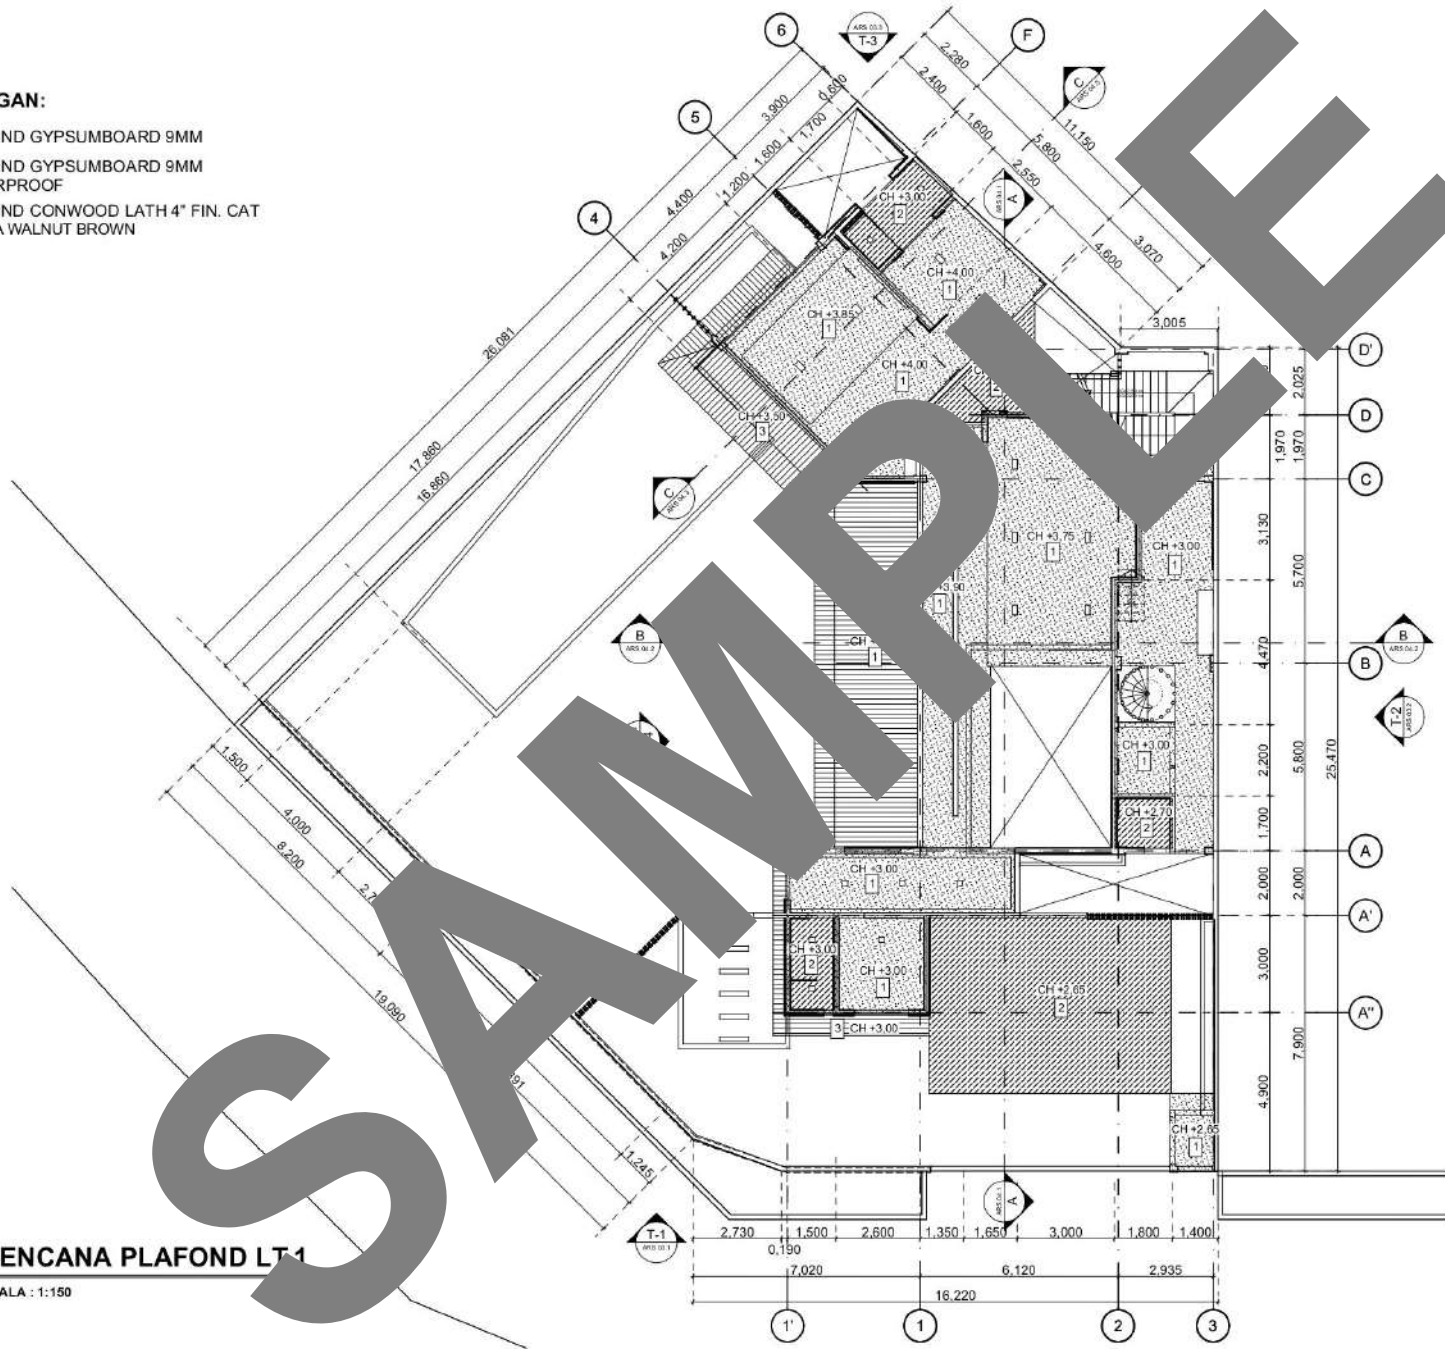

RENCANA PLAFOND LT 1

SKALA : 1:150

KETERANGAN
REPERIFIKASI

NAMA PROJEK
PROJECT NAME

AWP HOUSE

NO. REVISI
NO. REVISION

REQ. BY
TANGGAL
DATE

KONSULTAN/PERENCANA
CONSULTANT



PEMBERI TUGAS
OWNER

STRUCTURE ENGINEER SENIOR
SUPERVISOR STRUCTURE ENGINEER

STRUCTURE ENGINEER
DRAFTER

NAMA GAMBAR
DRAWING TITLE

RENCANA PLAFOND LT 1

DIGAMBAR
DRAWN BY

SKALA
SCALE

TANGGAL
DATE

NOMOR PROJEK
PROJECT NO.

KODE PROJEK
PROJECT CODE

KODE GAMBAR
DRAWING CODE

DIKELUARKAN OLEH
NO. LEMBAR


ISSUED BY
SHEET NO.

DETAIL ENGINEERING DRAWING
SHEET TOTAL

28 70

KETERANGAN:

- 1 PLAFOND GYPSUMBOARD 9MM
- 2 PLAFOND GYPSUMBOARD 9MM WATERPROOF
- 3 PLAFOND CONWOOD LATH 4" FIN. CAT WARNA WALNUT BROWN

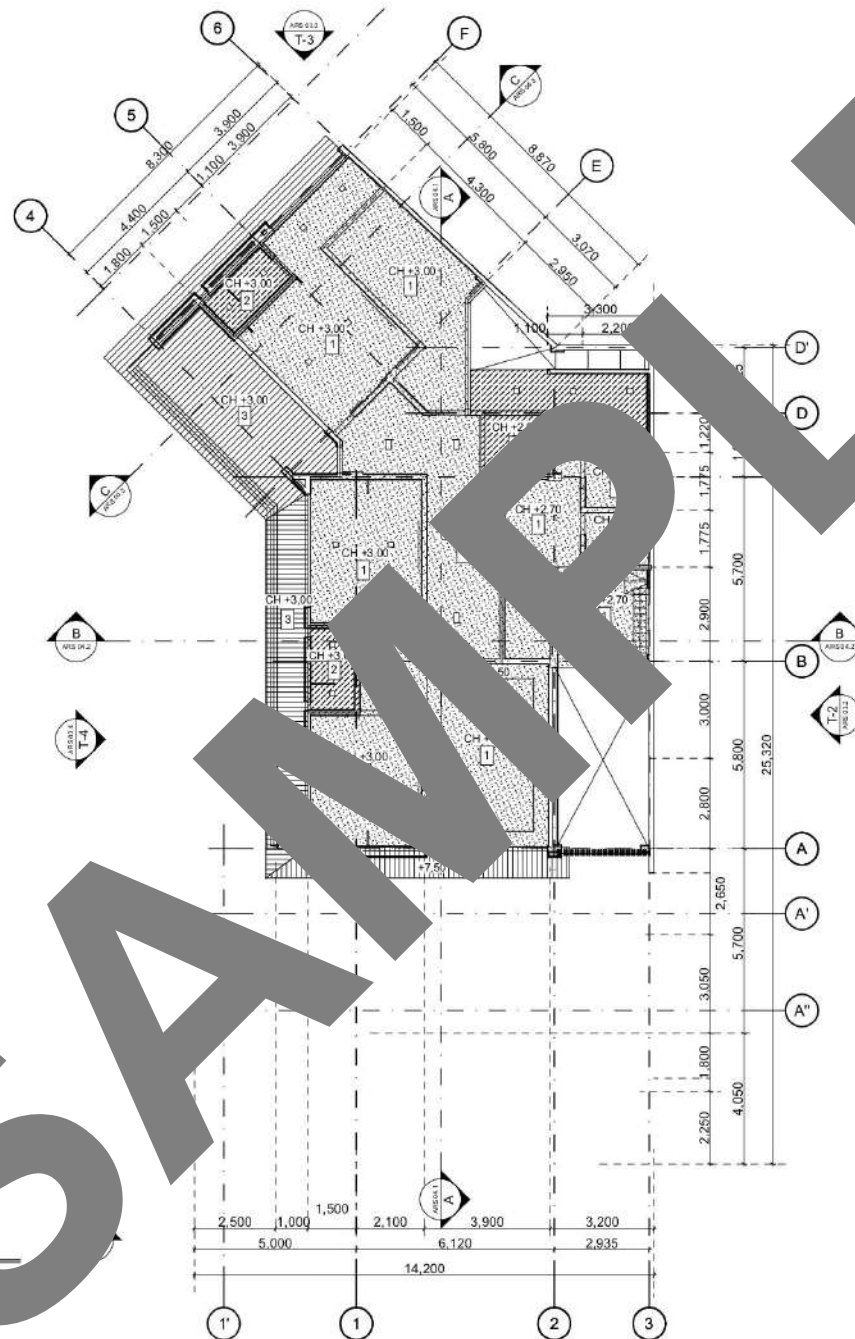


RENCANA PLAFOND LT 2

SKALA : 1:150

KETERANGAN REFERENSI			
NAMA PROJEK PROJECT NAME			
AWP HOUSE			
NO.	REVISI	REQ.	TANGGAL
NO.	REVISION	BY	DATE
KONSULTAN/PERENCANA CONSULTANT			
 PT. PADMA BUMI QAREZA			
NOMOR TUGAS TASK			
STRUCTURE ENGINEER SENIOR		SUPERVISOR STRUCTURE ENGINEER	
STRUCTURE ENGINEER		DRAFTER	
NAMA GAMBAR DRAWING TITLE			
RENCANA PLAFOND LT 2			
DIBANGUN DRAWN BY			
SKALA SCALE			
1:150			
TANGGAL DATE			
29 January 2023			
NOMOR PROJEK PROJECT NO.	KODE PROJEK PROJECT CODE	KODE GAMBAR DRAWING CODE	
RL-21-02	AWP	ARS 00.2	
DIKELUASKAN UNTUK ISSUED FOR		NO. LEMBAR SHEET NO.	TOTAL LEMBAR SHEET TOTAL
DETAIL ENGINEERING DRAWING		29	70

DAFTAR MATERIAL LANTAI 1		
NO. MATERIAL	MATERIAL	LUAS (M2)
L-01	MARMER LOKAL MOTIF MARBLE CARARRA 160X320	71,1
L-02	VINYL EK. TACO 3mm PIRMA OAK V-014	81,8
L-03	GRANIT - WARNAPUTIH KASAR EK. NIRO GRANITE MURALE CAMEO WHITE MATT 60X60	100,3
L-04	KERAMIK MOTIF MARMER - EK. MULIA PRAIRIE GREY 30X50	43,6
L-05	KERAMIK WARNAABU EK. MULIA ATLANTA GREY 50X50 MATT	4,4
L-06	STEPPING STONE WARNA PUTIH KASAR	24,8
L-08	GRANIT - WARNAABU KASAR EK. INDOGRESS MONTAGNE EVEREST 60X60	18,3
L-09	BATUANDESIT BAKAR 60X60	60,6
L-10	CONWOOD DECK 4	7,0
L-11	BATU KORAL PUTIH	18,2
L-12	RUMPUT GAJAH	223,6
L-13	KERAMIK EK. ROMAN DPACIFIC MIX 30X30	61,9
L-14	BATUANDESIT BAKAR 30X60	13,1

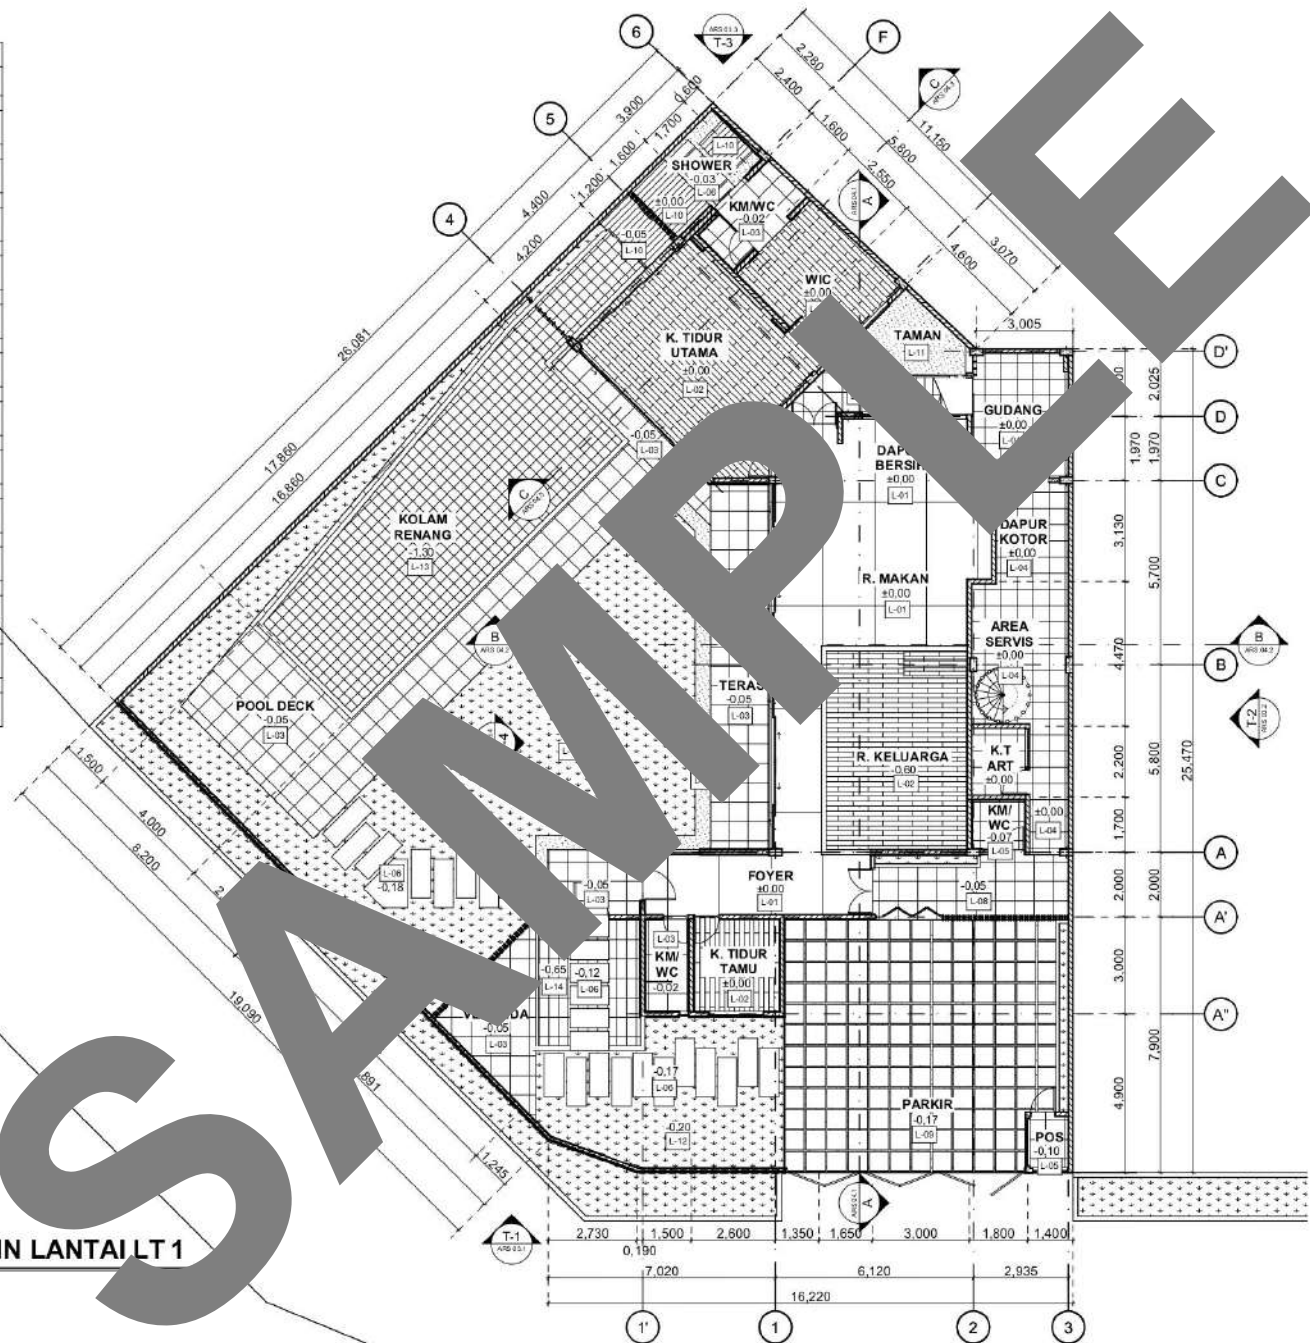


RENCANA FIN LANTAI LT 1

SKALA : 1:150, 1:2

REVISI			
NO.	REVISI	REQ.	TANGGAL
NO.	REVISI	BY	DATE
KONSULTAN/PERENCANA			
CONSULTANT			
 PT. PADMA BUMI QAREZA			
PEMBERI TUGAS			
OWNER			
STRUCTURE ENGINEER		SUPERVISOR STRUCTURE	
SENIOR		ENGINEER	
STRUCTURE ENGINEER		DRAFTER	
RENCANA GAMBAR			
DRAWING TITLE			
RENCANA FIN LANTAI LT 1			
DIBANGUN			
DIPERIKSA			
SKALA			
SCALE			
1:50, 1:2			
TANGGAL			
DATE			
29 January 2023			
NOMOR PROYEK	KODE PROYEK	KODE GAMBAR	
PROJEK NO.	PROJEK CODE	DRAWING CODE	
RL-21-02	AWP	ARS 07.1	
DIREKTUR TEKNIK		NO. LEMBAR	TOTAL LEMBAR
DESIGNER		SHEET NO.	SHEET TOTAL
DETAIL ENGINEERING DRAWING		30	70


L - 01 DAFTAR MATERIAL LANTAI 2		
NO. MATERIAL	MATERIAL	LUAS (M2)
L-02	VINYL EX. TAGO 3mm PARMA OAK V-004	52,7
L-03	GRANIT - WARNA PUTIH KASAR EX. NIRO GRANITE MURALE CAMEO 20x10 MATT 50X50	36,5
L-04	KERAMIK MOTIF MARMER EX. MULIA PRAIRIE GREY 50X50	35,6
L-05	KERAMIK WARNA ABU EX. MULIA LANTANA GREY 50X50 MATT	22,5
L-07	GRANIT MOTIF MARMER EX. INDOGRESS GRIGIO CARARRA 60X120	30,0
L-08	GRANIT - WARNA ABU KASAR EX. INDOGRESS MONTAGNE EVEREST 60X60	4,1

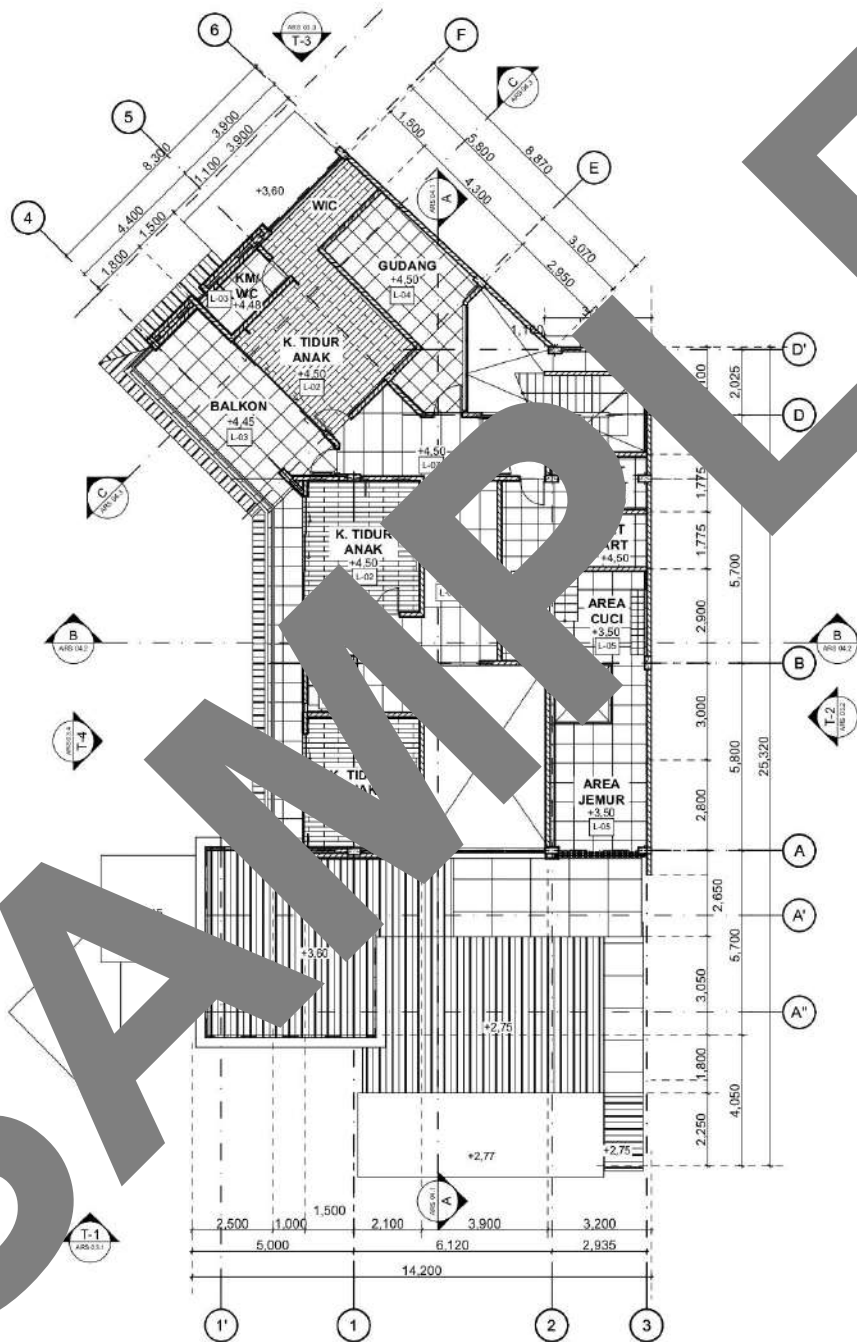

RENCANA FIN LANTAI LT 2


SKALA : 1:150, 1:2

NAMA PROJEK PROJECT NAME			
AWP HOUSE			
NO. REVISI	REVISI	REQ. BY	TANGGAL
NO. REVISION	REVISION	BY	DATE
NOMOR LAMPYRAN CONSULTANT			
			
NOMOR TUGAS ORDER			
STRUCTURE ENGINEER SENIOR		SUPERVISOR STRUCTURE ENGINEER	
STRUCTURE ENGINEER		DRAFTER	
NAMA GAMBAR DRAWING TITLE			
RENCANA FIN LANTAI LT 2			
DIBANGUN DRAWN BY	SKALA SCALE	TANGGAL DATE	
	150, 1:2	29 January 2023	
NOMOR PROYEK PROJECT NO.	KODE PROYEK PROJECT CODE	KODE GAMBAR DRAWING CODE	
RL-21-02	AWP	ARS 07.2	
DISELUASKAN UNTUK SUBJECT FOR	NO. LEMBAR SHEET NO.	TOTAL LEMBAR SHEET TOTAL	
DETAIL ENGINEERING DRAWING	31	70	

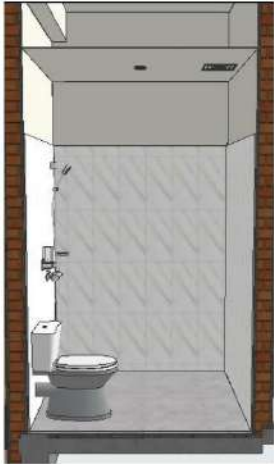


POTONGAN 3D

SKALA : NTS

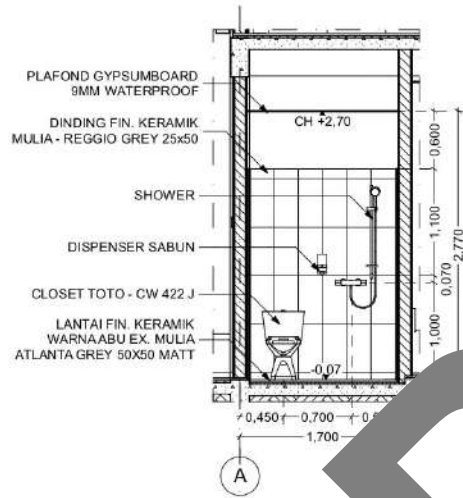


POTONGAN 1-1

SKALA : 1:50

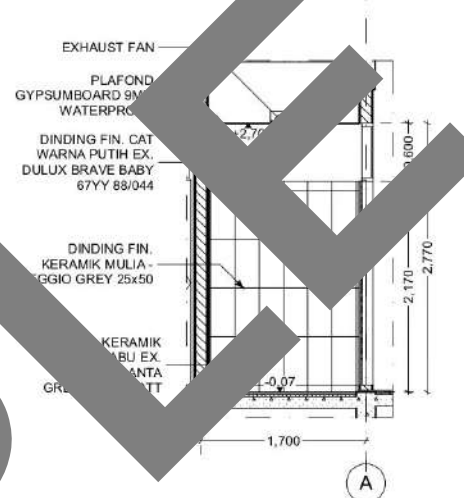


POTONGAN 2-2

SKALA : 1:50

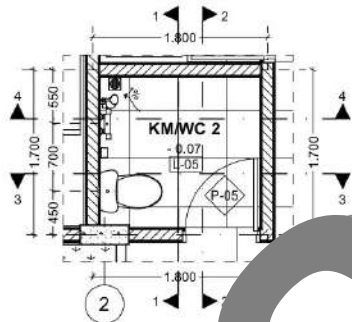


DETAIL KM/WC 2

SKALA : 1:50

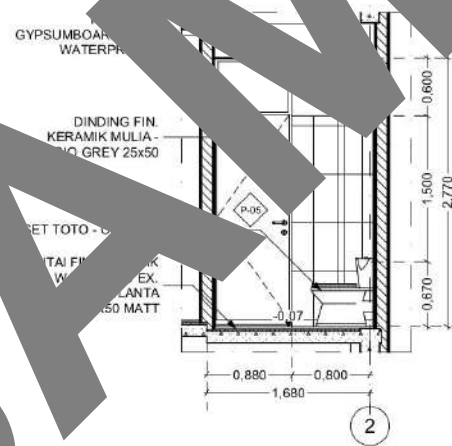

POTONGAN 3-3


SKALA : 1:50

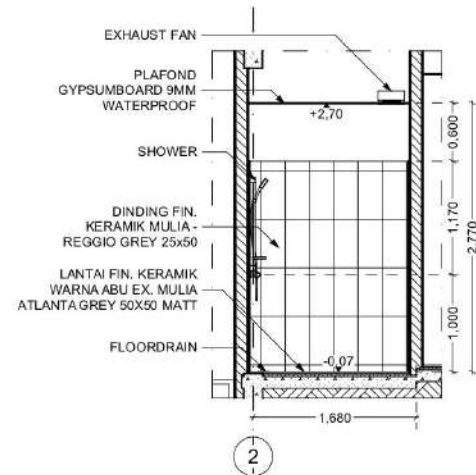


POTONGAN 4-4

SKALA : 1:50

NAMA PROJEK PROJECT NAME			
AWP HOUSE			
NO. REVISI	REVISI	REQ. BY	TANGGAL
NO. REVISION	REVISION	BY	DATE
KONSULTAN PERENCANAAN CONSULTANT			
			
NAMA GAMBAR DRAWING TITLE			
DETAIL KM/WC 2			
DIBANGUN DRAWN BY			
SKALA SCALE			
1:50, 1:200			
TANGGAL DATE			
29 January 2023			
NOMOR PROYEK PROJECT NO.	KODE PROYEK PROJECT CODE	KODE GAMBAR DRAWING CODE	
RL-21-02	AWP	ARS 08.1.2	
DIKELUASKAN UNTUK ISSUED FOR		NO. LEMBAR SHEET NO.	TOTAL LEMBAR SHEET TOTAL
DETAIL ENGINEERING DRAWING		33	70

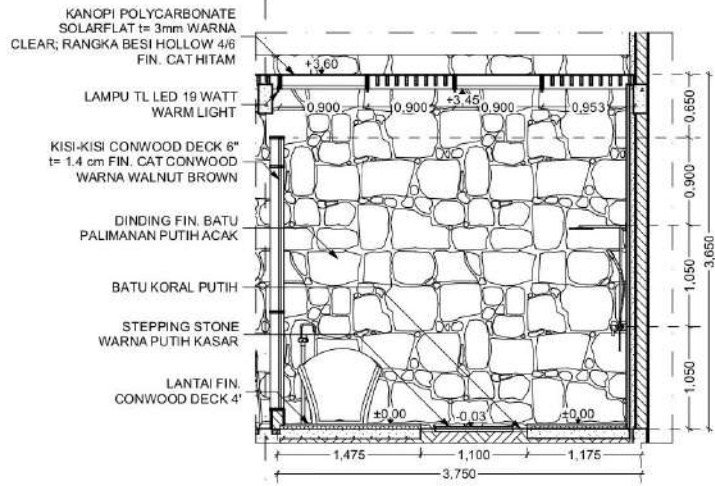

POTONGAN 1-1
SKALA : 1:50

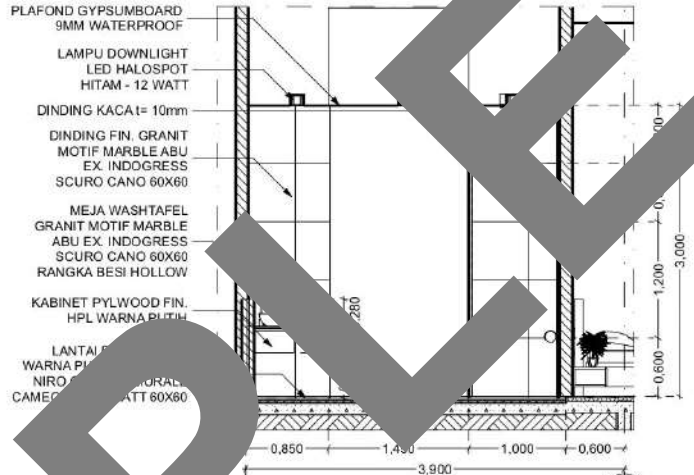

POTONGAN 2-2
SKALA : 1:50



DETAIL KM/WC 3
SKALA : 1:50



POTONGAN 3D
SKALA : NTS

NOMOR PROYEK PROJECT NO.				KODE PROYEK PROJECT CODE				KODE GAMBAR DRAWING CODE			
RUMAH PROJEK PROJECT NAME				AWP				ARS 08.1.3			
RUMAH PROJEK PROJECT NAME				AWP HOUSE							
NO.	REVISI	REQ.	TANGGAL	NO.	REVISI	REQ.	TANGGAL	NO.	REVISI	REQ.	TANGGAL
AW	REVISION	BY	DATE								
KONSULTAN/PERENCANA CONSULTANT											
											
PEMBERI TUGAS OWNER											
STRUCTURE ENGINEER SENIOR						SUPERVISOR STRUCTURE ENGINEER					
STRUCTURE ENGINEER						DRAFTER					
RUMAH GAMBAR DRAWING TITLE											
DETAIL KM/WC 3											
DIBANGUN DRAWN BY											
SKALA SCALE											
TANGGAL DATE											
NOMOR PROYEK PROJECT NO.											
KODE PROYEK PROJECT CODE											
KODE GAMBAR DRAWING CODE											
RL-21-02				AWP				ARS 08.1.3			
DPELUASAKAN UNTUK ISSUED FOR				NO. LEMBAR SHEET NO.				TOTAL LEMBAR SHEET TOTAL			
DETAIL ENGINEERING DRAWING				34				70			



POTONGAN 3D

SKALA : NTS


PLAFOND GYPSUMBOARD
9MM WATERPROOF

DINDING FIN. GRANIT
MOTIF MARBLE ABU EX.
INDOGRESS SCURO
CANO 60X60

DINDING FIN. GRANIT -
WARNA PUTIH KASAR EX.
NIRO GRANITE
MURALE CAMEO WHITE
MATT 60X60

DINDING KACA t= 10mm
GB - TOILET PAPER
HOLDER 2111BP

LANTAI FIN. GRANIT -
WARNA PUTIH KASAR EX.
NIRO GRANITE
MURALE CAMEO WHITE
MATT 60X60

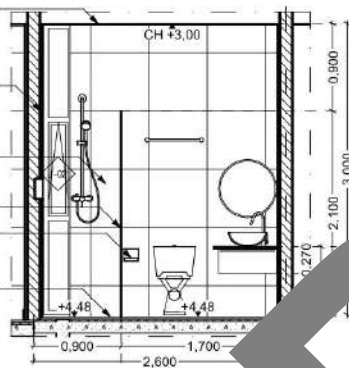


POTONGAN 1-1

SKALA : 1:50

PLAFOND
GYPSUMBOARD 9MM


DINDING FIN. GRANIT -
WARNA PUTIH KASAR
NIRO GRANITE
MURALE CAMEO WHITE
MATT 60X60

LANTAI FIN. GRANIT -
WARNA PUTIH KASAR
NIRO GRANITE
MURALE CAMEO WHITE
MATT 60X60

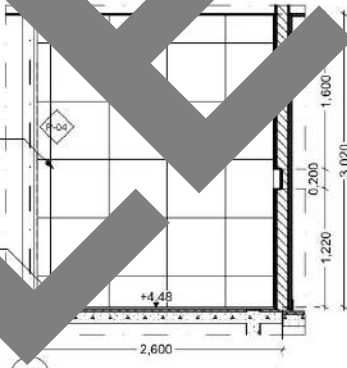

POTONGAN 2-2

SKALA : 1:50

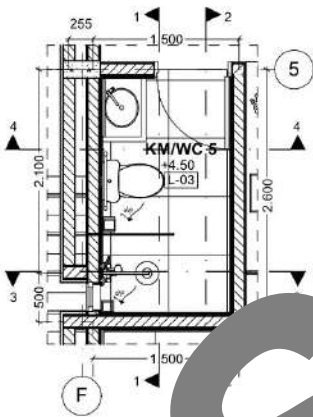


DETAIL KM/WC 5

SKALA : 1:50

PLAFOND
GYPSUMBOARD
WATERPROOF

DINDING FIN. GRANIT -
WARNA PUTIH KASAR
EX. NIRO GRANITE
MURALE CAMEO WHITE
MATT 60X60

LANTAI FIN. GRANIT -
WARNA PUTIH KASAR
EX. NIRO GRANITE
MURALE CAMEO WHITE
MATT 60X60

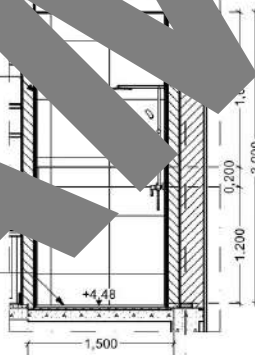

POTONGAN 3-3

SKALA : 1:50

DINDING FIN. GRANIT MOTIF
MARBLE ABU EX. INDOGRESS
SCURO CANO 60X60


DINDING FIN. GRANIT - WARNA
PUTIH KASAR EX. NIRO GRANITE
MURALE CAMEO WHITE MATT 60X60

SAKLAR DOUBLE

STOP KONTAK SINGLE

MEJA WASHTAFEL GRANIT MOTIF
MARBLE ABU EX. INDOGRESS
SCURO CANO 60X60 RANGKA BESI
HOLLOW

LANTAI FIN. GRANIT - WARNA
PUTIH KASAR EX. NIRO
GRANITE MURALE CAMEO
WHITE MATT 60X60

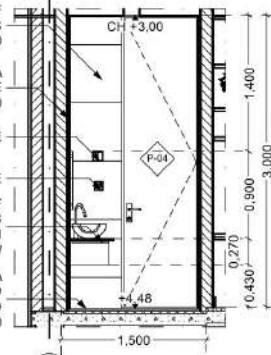

POTONGAN 4-4

SKALA : 1:50

REVISI/REVISI

NAMA PROJEK
PROJECT NAME

AWP HOUSE

NO.	REVISI	REQ.	TANGGAL
NO.	REVISI	BY	DATE

KONSULTAN/PERENCANA
CONSULTANT



PEMBERI TUGAS
OWNER


STRUCTURE ENGINEER SUPERVISOR STRUCTURE
ENGINEER

STRUCTURE ENGINEER DRAFTER

NAMA GAMBAR
DRAWING TITLE


DETAIL KM/WC 5

DIBANGUN		
DIBANGUN BY		
SKALA	1:50	1:200
TANGGAL	29 January 2023	
DATE		
NOMOR PROYEK	KODE PROYEK	KODE GAMBAR
PROJECT NO.	PROJECT CODE	DRAWING CODE
RL-21-02	AWP	ARS 08.1.0
DISELUASKAN UNTUK	NO. LEMBAR	TOTAL LEMBAR
ISSUED FOR	SHEET NO.	SHEET TOTAL
DETAIL ENGINEERING DRAWING	37	70

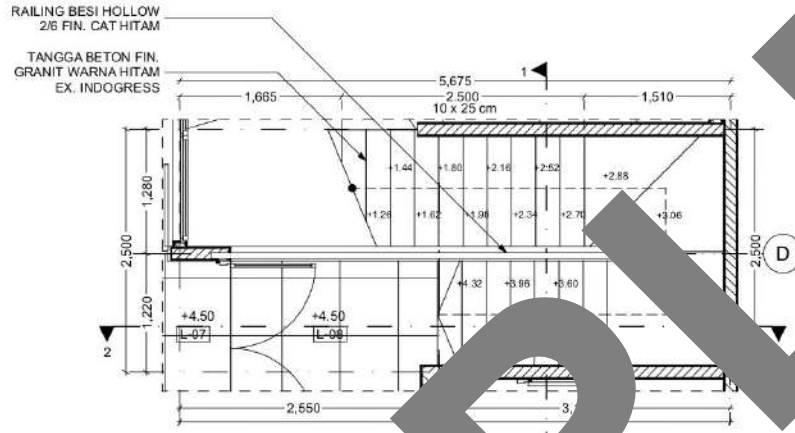

DETAIL TANGGA 1 (DETAILED 2)

SKALA : 1:50

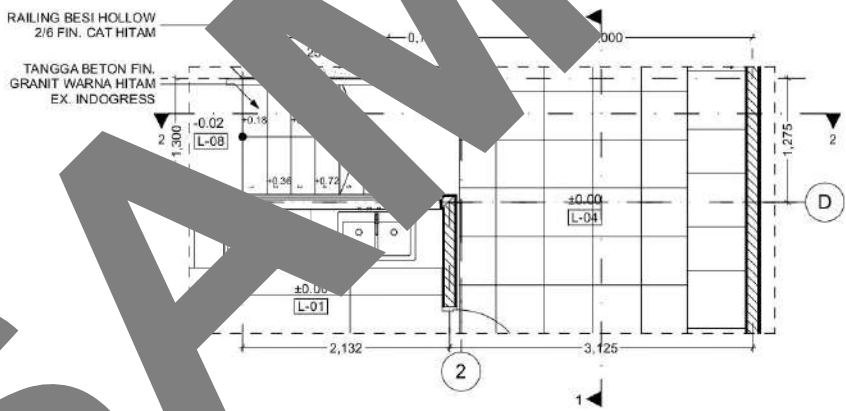


DETAIL TANGGA 1 (DENAH LT. 1)

SKALA : 1:50

SAMPLE

KETERANGAN REVISION			
NAMA PROJEK PROJECT NAME			
AWP HOUSE			
NO.	REVISI	REQ.	TANGGAL
NO.	REVISION	BY	DATE
KONSULTAN PERENCANA CONSULTANT			
 PT. PADMA BUMI QAREZA			
PEMBERI TUGAS OWNER			
STRUCTURE ENGINEER SENIOR		SUPERVISOR STRUCTURE ENGINEER	
STRUCTURE ENGINEER		DRAFTER	
NAMA GAMBAR DRAWING TITLE			
DETAIL TANGGA 1			
DIGAMBAR DRAWN BY			
SKALA SCALE			
1:50			
TANGGAL DATE			
29 January 2023			
NOMOR PROYEK PROJECT NO.	KODE PROYEK PROJECT CODE	KODE GAMBAR DRAWING CODE	
RL-21-02	AWP	ARS 08.2.1	
DIKELUASKAN UNTUK ISSUED FOR	NO. LEMBAR SHEET NO.	TOTAL LEMBAR SHEET TOTAL	
DETAIL ENGINEERING DRAWING	38	70	

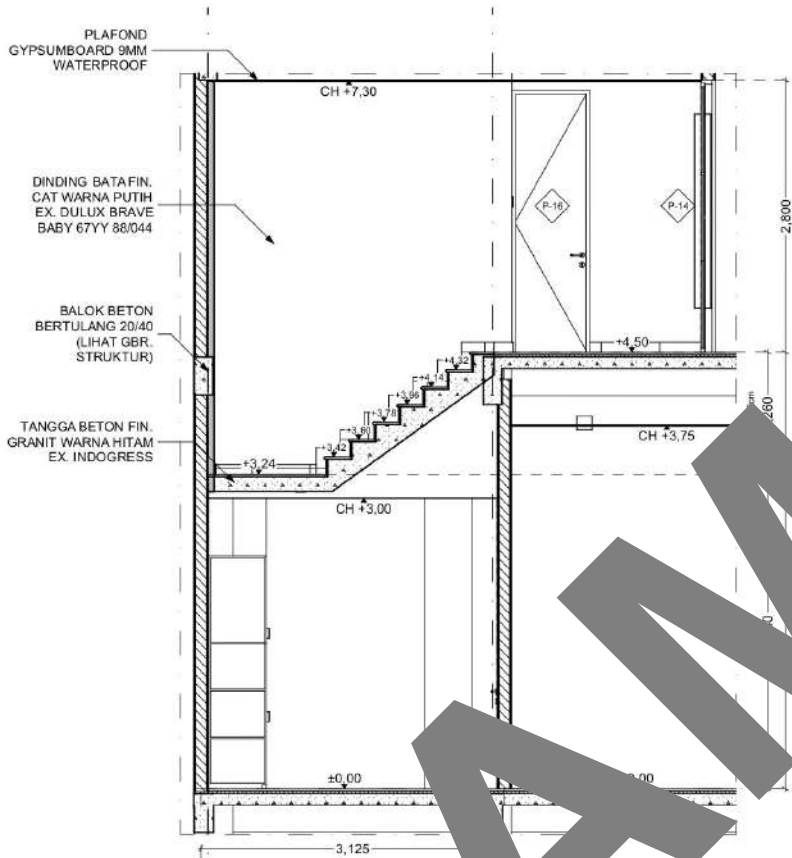


POTONGAN 3
SKALA :



POTONGAN 3D
SKALA : NTS

REVISI			
REVISION			
NO. REVISI			
NO.	REVISI	REQ.	TANGGAL
NO.	REVISION	BY	DATE
KONSULTAN PERENCANAAN			
CONSULTANT			
			
PT. PADMA BUMI QAREZA			
PEMERIKSA			
CHECKER			
STRUCTURE ENGINEER		SUPERVISOR STRUCTURE ENGINEER	
SENIOR		ENGINEER	
STRUCTURE ENGINEER		DRAFTER	
RUMAH GAMBAR DRAWING TITLE DETAIL TANGGA 1			
DIBANGUN DRAWN BY SKALA SCALE 1:80, 1:125 TANGGAL DATE 29 January 2023			
NOMOR PROYEK	KODE PROYEK	KODE GAMBAR	
PROJECT NO.	PROJECT CODE	DRAWING CODE	
RL-21-02	AWP	ARS 08.2.3	
DISELUASKAN UNTUK		NO. LEMBAR	TOTAL LEMBAR
ISSUED FOR		SHEET NO.	SHEET TOTAL
DETAIL ENGINEERING DRAWING		40	70

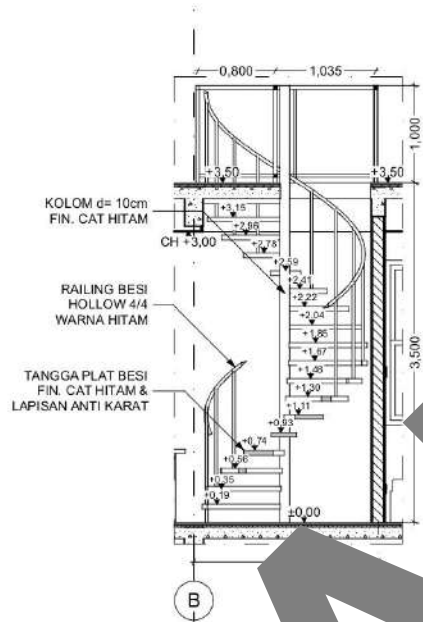

POTONGAN TANGGA PUTAR

SKALA : 1:50



3D TANGGA PUTAR

SKALA : NTS

KETERANGAN
REFERENCE

NAMA PROJEK
PROJECT NAME

AWP HOUSE

NO. NO.	REVISI REVISION	REQ. BY	TANGGAL DATE

KONSULTAN PERENCANAAN
CONSULTANT



PEMBERI TUGAS
OWNER

STRUCTURE ENGINEER
SENIOR

SUPERVISOR STRUCTURE
ENGINEER

STRUCTURE ENGINEER


DRAFTER

NAMA GAMBAR
DRAWING TITLE

DETAIL TANGGA PUTAR

DIGAMBAR DRAWN BY	
SKALA SCALE	1:50, 1:200
TANGGAL DATE	29 January 2023

NOMOR PROYEK PROJECT NO.	KODE PROYEK PROJECT CODE	KODE GAMBAR DRAWING CODE
RL-21-02	AWP	ARS 08.2.4
DIKELUASKAN UNTUK ISSUED FOR	NO. LEMBAR SHEET NO.	TOTAL LEMBAR SHEET TOTAL
DETAIL ENGINEERING DRAWING	41	70

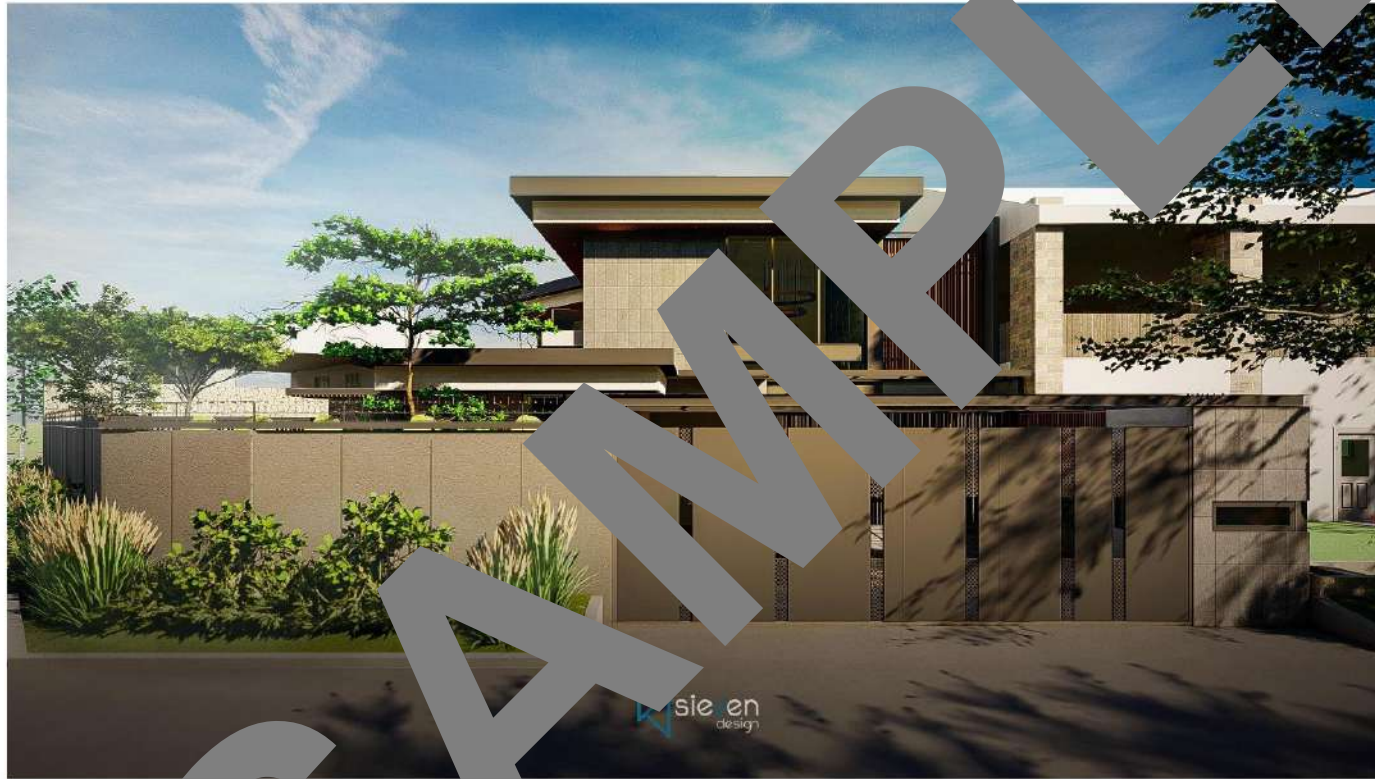

REVISI
REVISION

NAMA PROJEK
PROJECT NAME

AWP HOUSE

NO. NO.	REVISI REVISION	REQ. BY	TANGGAL DATE

KONSULTAN PERENCANAAN
CONSULTANT



PEMBER TUGAS
OWNER

STRUCTURE ENGINEER SENIOR SUPERVISOR STRUCTURE ENGINEER

STRUCTURE ENGINEER DRAFTER

NAMA GAMBAR
DRAWING TITLE

PERSPEKTIF FASAD

DIGAMBAR
DRAWN BY

SKALA
SCALE

TANGGAL
DATE

29 January 2023

NOMOR PROJEK PROJECT NO.	KODE PROJEK PROJECT CODE	KODE GAMBAR DRAWING CODE
RL-21-02	AWP	ARS 08.1
DIKELUASKAN UNTUK ISSUED FOR	NO. LEMBAR SHEET NO.	TOTAL LEMBAR SHEET TOTAL
DETAIL ENGINEERING DRAWING	42	70



sie en
design

REVISI REVISION			
NAMA PROJEK PROJECT NAME			
AWP HOUSE			
NO. NO.	REVISI REVISION	REQ. BY	TANGGAL DATE
KONSULTAN PERENCANA CONSULTANT			
			
PEMBERI TUGAS OWNER			
STRUCTURE ENGINEER SENIOR		SUPERVISOR STRUCTURE ENGINEER	
STRUCTURE ENGINEER		DRAFTER	
NAMA GAMBAR DRAWING TITLE			
PERSPEKTIF FASAD 2			
DIGAMBAR DRAWN BY			
SKALA SCALE			
TANGGAL DATE			
29 January 2023			
NOMOR PROYEK PROJECT NO.	KODE PROYEK PROJECT CODE	KODE GAMBAR DRAWING CODE	
RL-21-02	AWP	ARS 09.2	
DIKELUASKAN UNTUK ISSUED FOR	NO. LEMBAR SHEET NO.	TOTAL LEMBAR SHEET TOTAL	
DETAIL ENGINEERING DRAWING	43	70	



KETERANGAN REVISION			
NAMA PROJEK PROJECT NAME			
AWP HOUSE			
NO. NO.	REVISI REVISION	REQ. BY	TANGGAL DATE
KONSULTAN PERENCANAAN CONSULTANT			
 PT. PADMA BUMI QAREZA			
NAMA GAMBAR DRAWING TITLE			
PERSPEKTIF VERANDA			
DIGAMBAR DRAWN BY			
SKALA SCALE			
TANGGAL DATE	29 January 2023		
NOMOR PROJEK PROJECT NO.	KODE PROJEK PROJECT CODE	KODE GAMBAR DRAWING CODE	
RL-21-02	AWP	ARS 08.3	
DIKELUASKAN UNTUK ISSUED FOR	NO. LEMBAR SHEET NO.	TOTAL LEMBAR SHEET TOTAL	
DETAIL ENGINEERING DRAWINGS	44	70	



REVISI REVISION			
NAMA PROJEK PROJECT NAME			
AWP HOUSE			
NO. NO.	REVISI REVISION	REQ. BY	TANGGAL DATE
KONSULTAN PERENCANAAN CONSULTANT			
 PT. PADMA BUMI QAREZA			
PEMBERI TUGAS OWNER			
STRUCTURE ENGINEER SENIOR		SUPERVISOR STRUCTURE ENGINEER	
STRUCTURE ENGINEER		DRAFTER	
NAMA GAMBAR DRAWING TITLE			
PERSPEKTIF AREA KOLAM RENANG			
DIBANGUN DRAWN BY			
SKALA SCALE			
TANGGAL DATE			
29 January 2023			
NOMOR PROYEK PROJECT NO.	KODE PROYEK PROJECT CODE	KODE GAMBAR DRAWING CODE	
RL-21-02	AWP	ARS 08.4	
DIKELUASKAN UNTUK ISSUED FOR	NO. LEMBAR SHEET NO.	TOTAL LEMBAR SHEET TOTAL	
DETAIL ENGINEERING DRAWING	45	70	



KETERANGAN
REVISION

NAMA PROJEK
PROJECT NAME

AWP HOUSE

NO. / NO.	REVISI / REVISION	REQ. / BY	TANGGAL / DATE

KONSULTAN PERENCANAAN
CONSULTANT



PEMBERI TUGAS
OWNER

STRUCTURE ENGINEER SENIOR **SUPERVISOR STRUCTURE ENGINEER**

STRUCTURE ENGINEER **DRAFTER**

NAMA GAMBAR

DRAWING TITLE

PERSPEKTIF DAPUR & R. MAKAN

DIGAMBAR

DRAWN BY

SKALA

SCALE

TANGGAL

DATE

29 January 2023

NOMOR PROYEK / PROJECT NO.	KODE PROYEK / PROJECT CODE	KODE GAMBAR / DRAWING CODE
RL-21-02	AWP	ARS 08.5
DIKELUASKAN UNTUK / ISSUED FOR	NO. LEMBAR / SHEET NO.	TOTAL LEMBAR / SHEET TOTAL
DETAIL ENGINEERING DRAWING	46	70



SAMPLE

KETERANGAN
REVISION

NAMA PROYEK
PROJECT NAME

AWP HOUSE

NO.	REVISI	REQ.	TANGGAL
NO.	REVISION	BY	DATE

KONSULTAN PERENCANA
CONSULTANT



PEMBERI TUGAS
OWNER

STRUCTURE ENGINEER SENIOR	SUPERVISOR STRUCTURE ENGINEER

STRUCTURE ENGINEER	DRAFTER

NAMA GAMBAR
DRAWING TITLE

PERSPEKTIF R. KELUARGA

DIGAMBAR
DRAWN BY

SKALA
SCALE

TANGGAL
DATE

29 January 2023

NOMOR PROYEK PROJECT NO.	KODE PROYEK PROJECT CODE	KODE GAMBAR DRAWING CODE
RL-21-02	AWP	ARS 08.6
DIKELUASKAN UNTUK ISSUED FOR	NO. LEMBAR SHEET NO.	TOTAL LEMBAR SHEET TOTAL
DETAIL ENGINEERING DRAWING	47	70



SAMPLE

REVISI REVISION			
NAMA PROJEK PROJECT NAME			
AWP HOUSE			
NO.	REVISI	REQ.	TANGGAL
NO.	REVISION	BY	DATE
KONSULTAN PERENCANAAN CONSULTANT			
 PT. PADMA BUMI QAREZA			
PEMBERI TUGAS OWNER			
STRUCTURE ENGINEER SENIOR		SUPERVISOR STRUCTURE ENGINEER	
STRUCTURE ENGINEER		DRAFTER	
NAMA GAMBAR DRAWING TITLE			
PERSPEKTIF K. TIDUR UTAMA			
DIGAMBAR DRAWN BY			
SKALA SCALE			
TANGGAL DATE			
29 January 2023			
NOMOR PROJEK PROJECT NO.	KODE PROJEK PROJECT CODE	KODE GAMBAR DRAWING CODE	
RL-21-02	AWP	ARS 09.7	
DIKELUASKAN UNTUK ISSUED FOR		NO. LEMBAR SHEET NO.	TOTAL LEMBAR SHEET TOTAL
DETAIL ENGINEERING DRAWING		48	70



KETERANGAN REVISION			
NAMA PROJEK PROJECT NAME			
AWP HOUSE			
NO.	REVISI	REQ.	TANGGAL
NO.	REVISION	BY	DATE
KONSULTAN PERENCANA CONSULTANT			
 PT. PADMA BUMI QAREZA			
PEMBERI TUGAS OWNER			
STRUCTURE ENGINEER SENIOR		SUPERVISOR STRUCTURE ENGINEER	
STRUCTURE ENGINEER		DRAFTER	
NAMA GAMBAR DRAWING TITLE			
PERSPEKTIF WALK IN CLOSET			
DIGAMBAR DRAWN BY			
SKALA SCALE			
TANGGAL DATE			
29 January 2023			
NOMOR PROJEK PROJECT NO.	KODE PROJEK PROJECT CODE	KODE GAMBAR DRAWING CODE	
RL-21-02	AWP	ARS 08.5	
DIKELUASKAN UNTUK ISSUED FOR	NO. LEMBAR SHEET NO.	TOTAL LEMBAR SHEET TOTAL	
DETAIL ENGINEERING DRAWING	49	70	



SAMPLE

KETERANGAN REFERENCE			
NAMA PROJEK PROJECT NAME			
AWP HOUSE			
NO.	REVISI	REQ.	TANGGAL
NO.	REVISION	BY	DATE
KONSULTAN/PERENCANA CONSULTANT			
 PT. PADMA BUMI QAREZA			
PEMBERI TUGAS OWNER			
STRUCTURE ENGINEER SENIOR		SUPERVISOR STRUCTURE ENGINEER	
STRUCTURE ENGINEER		DRAFTER	
NAMA GAMBAR DRAWING TITLE			
PERSPEKTIF K. MANDI UTAMA			
DIGAMBAR			
DIPERIKSA OLEH			
SKALA			
TANGGAL	29 January 2023		
DATE			
NOMOR PROJEK	KODE PROJEK	KODE GAMBAR	
PROJECT NO.	PROJECT CODE	DRAWING CODE	
RL-21-02	AWP	ARS 09.9	
DIKELUASKAN UNTUK	NO. LEMBAR	TOTAL LEMBAR	
ISSUED FOR	SHEET NO.	SHEET TOTAL	
DETAIL ENGINEERING DRAWINGS	50	70	



REVISI
REVISION

NAMA PROJEK
PROJECT NAME

AWP HOUSE

NO. NO.	REVISI REVISION	REQ. BY	TANGGAL DATE

KONSULTAN PERENCANAAN
CONSULTANT



PENYEDIA TUGAS
OWNER

STRUCTURE ENGINEER SENIOR SUPERVISOR STRUCTURE ENGINEER












STRUCTURE ENGINEER DRAFTER


NAMA GAMBAR
DRAWING TITLE

PERSPEKTIF BALKON LT.2

DIGAMBAR DRAWN BY	
SKALA SCALE	
TANGGAL DATE	29 January 2023

NOMOR PROJEK PROJECT NO.	KODE PROJEK PROJECT CODE	KODE GAMBAR DRAWING CODE
RL-21-02	AWP	ARS 08.10
DIKELUASKAN UNTUK ISSUED FOR	NO. LEMBAR SHEET NO.	TOTAL LEMBAR SHEET TOTAL
DETAIL ENGINEERING DRAWING	51	70

MEP - STOP KONTAK & AC LT 1		
NAMA	SIMBOL	JUMLAH
AC 1 PK		1
AC 2 PK		1
AC CASSETE 4 PK		1
MCB		1
STOP KONTAK AC (t=3.80 m)		1
STOP KONTAK AC (t=3.90 m)		1
STOP KONTAK AC (t= 2.70 m)		1
STOP KONTAK DOUBLE		4
STOP KONTAK SINGLE		15
STOP KONTAK SINGLE (LANTAI)		2
STOP KONTAK SINGLE OUTDOOR		3

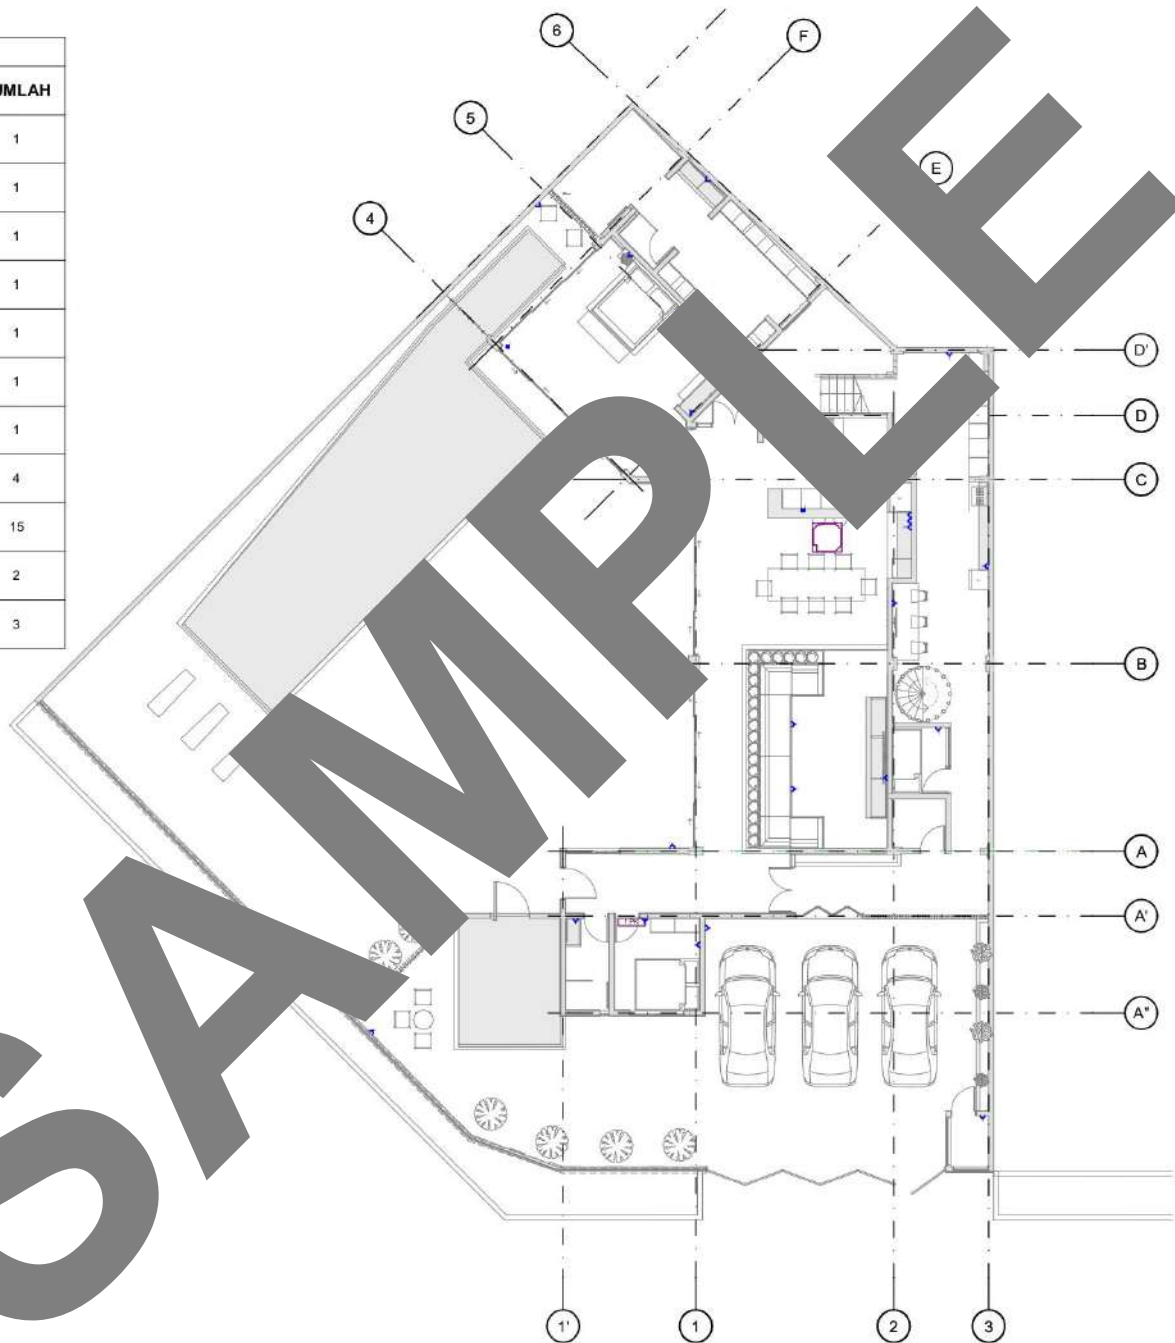

DENAH INSTALASI STOP KONTAK & AC LT. 1

SKALA : 1:150, 1:1

KETERANGAN
REPEREK/RE

NAMA PROJEK
PROJECT NAME

AWP HOUSE

NO. REVISI	REVISI	REQ. BY	TANGGAL
NO. REVISION	REVISION	BY	DATE

KONSULTAN/PERENCANA
CONSULTANT

PADMA
STRUKTUR
PT. PADMA BUMI QAREZA

PEMBERI TUGAS
OWNER

STRUCTURE ENGINEER SENIOR SUPERVISOR STRUCTURE ENGINEER

STRUCTURE ENGINEER DRAFTER

NAMA GAMBAR
DRAWING TITLE





DENAH INSTALASI STOP KONTAK & AC LT. 1


DIGAMBAR
DRAWN BY

SKALA
SCALE 150, 1:1

TANGGAL
DATE 29 January 2023

NOMOR PROJEK PROJECT NO.	KODE PROJEK PROJECT CODE	KODE GAMBAR DRAWING CODE
RL-21-02	AWP	MEP 01.3
DIKELUASKAN UNTUK ISSUED FOR DRAWING	NO. LEMBAR SHEET NO.	TOTAL LEMBAR SHEET TOTAL
DETAIL ENGINEERING DRAWING	54	70

MEP - STOP KONTAK & AC LT 2		
NAMA	SIMBOL	JUMLAH
AC 1 PK		3
STOP KONTAK AC (t=2.80 m)		3
STOP KONTAK DOUBLE		1
STOP KONTAK SINGLE		13

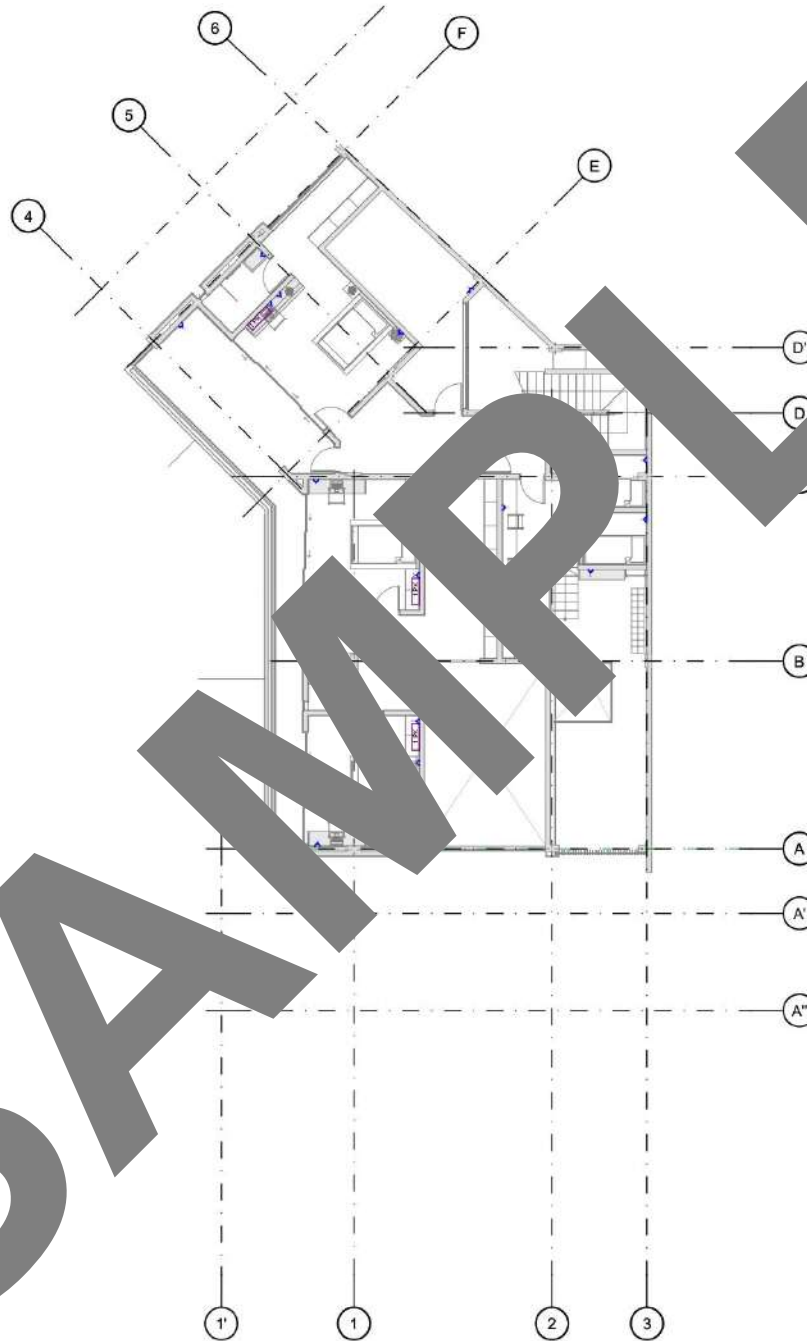

DENAH INSTALASI STOP KONTAK & AC LT.2

SKALA : 1:150, 1:1

KETERANGAN
REVISION

NAMA PROYEK
PROJECT NAME

AWP HOUSE

NO. NO.	REVISI REVISION	REQ. BY	TANGGAL DATE

KONSULTAN/PERENCANA
CONSULTANT



PEMBERI TUGAS
OWNER

STRUCTURE ENGINEER
SENIOR

SUPERVISOR STRUCTURE
ENGINEER

STRUCTURE ENGINEER

DRAFTER

NAMA GAMBAR
DRAWING TITLE

DENAH INSTALASI STOP KONTAK &
AC LT.2

DIGAMBAR
DRAWN BY


SKALA
SCALE 1:150, 1:1

TANGGAL
DATE 29 January 2023

NOMOR PROYEK PROJECT NO.	KODE PROYEK PROJECT CODE	KODE GAMBAR DRAWING CODE
RL-21-02	AWP	MEP 01.4
DIKELUASKAN UNTUK ISSUED FOR	NO. LEMBAR SHEET NO.	TOTAL LEMBAR SHEET TOTAL
DETAIL ENGINEERING DRAWING	55	70

KETERANGAN

- ▶ SALURAN BERSIH DARI RESERVOIR ATAS
- ▶ SALURAN BERSIH DARI PDAM
- ▶ SALURAN AIR HUJAN
- ▶ SALURAN AIR KOTOR
- ▶ SALURAN AIR BEKAS
- PIPA AIR BERSIH DARI RESERVOIR ATAS
- PIPA AIR BERSIH DARI PDAM
- PIPA AIR HUJAN
- PIPA AIR KOTOR
- PIPA AIR BEKAS
- ST SEPTIC TANK
- UPF UP FLOW FILTER
- BK BAK KONTROL
- ✂ STOP KRAN
- WM WATER METER
- SR SUMUR RESAPAN
- SB SUMUR BOR
- F FILTER
- Ptb POMPA BOOSTER
- Pth POMPA HISAP

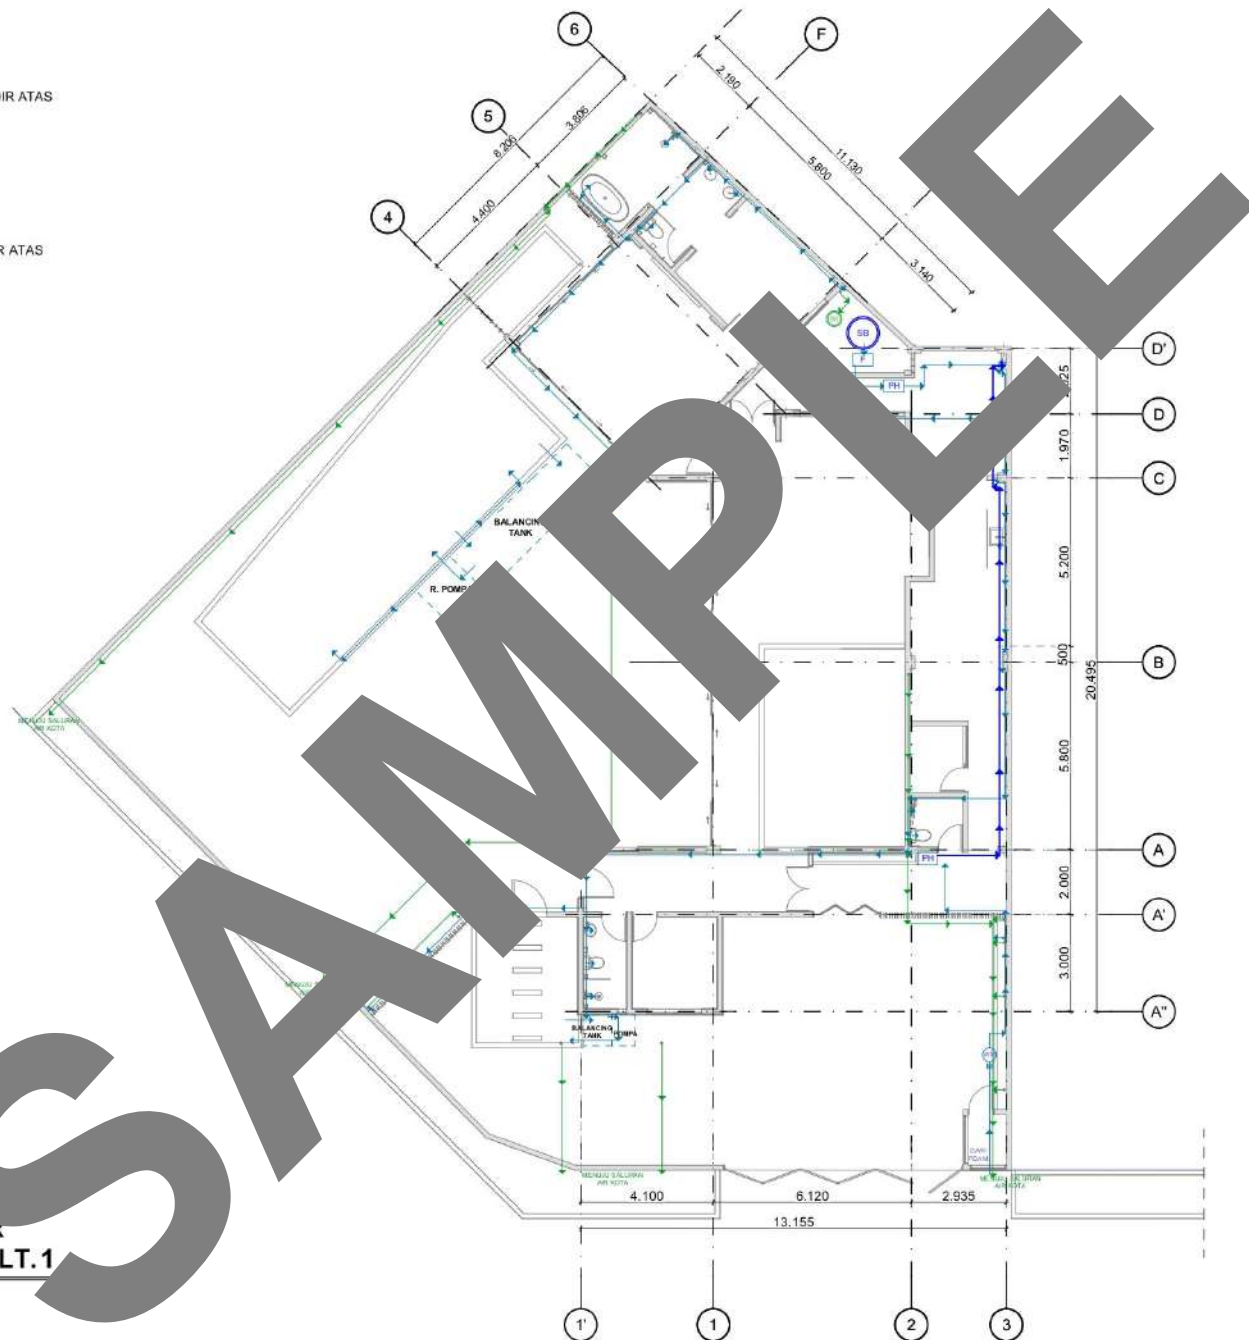


DENAH INSTALASI AIR BERSIH & AIR HUJAN LT. 1

SKALA : 1:150

KETERANGAN PROJEK			
NAMA PROJEK PROJECT NAME			
AWP HOUSE			
NO. REVISI	REQ. BY	TANGGAL	
NO. REVISI	BY	DATE	
KONSULTAN/PERENCANA CONSULTANT			
 PT. PADMA BUMI QAREZA			
PEMBERI TUGAS OWNER			
STRUCTURE ENGINEER SENIOR		SUPERVISOR STRUCTURE ENGINEER	
STRUCTURE ENGINEER		DRAFTER	
NAMA GAMBAR DRAWING TITLE			
DENAH INSTALASI AIR BERSIH & AIR HUJAN LT. 1			
DIBANGUN DRAWN BY			
SKALA SCALE			
1:150			
TANGGAL DATE			
29 January 2023			
NOMOR PROJEK PROJECT NO.	KODE PROJEK PROJECT CODE	KODE GAMBAR DRAWING CODE	
RL-21-02	AWP	MEP 02.1	
DIREKTUR TEKNIK ENGINEERING DIRECTOR	NO. LEMBAR SHEET NO.	TOTAL LEMBAR SHEET TOTAL	
DETAL ENGINEERING DRAWING	56	70	

KETERANGAN

- ▶ SALURAN BERSIH DARI RESERVOIR ATAS
- ▶ SALURAN BERSIH DARI PDAM
- ▶ SALURAN AIR HUJAN
- ▶ SALURAN AIR KOTOR
- ▶ SALURAN AIR BEKAS
- PIPA AIR BERSIH DARI RESERVOIR ATAS
- PIPA AIR BERSIH DARI PDAM
- PIPA AIR HUJAN
- PIPA AIR KOTOR
- PIPA AIR BEKAS
- ST SEPTIC TANK
- UPF UP FLOW FILTER
- BK BAK KONTROL
- ✂ STOP KRAN
- WM WATER METER
- ER SUMUR RESAPAN
- SB SUMUR BOR
- F FILTER
- Pb POMPA BOOSTER
- Ph POMPA HISAP

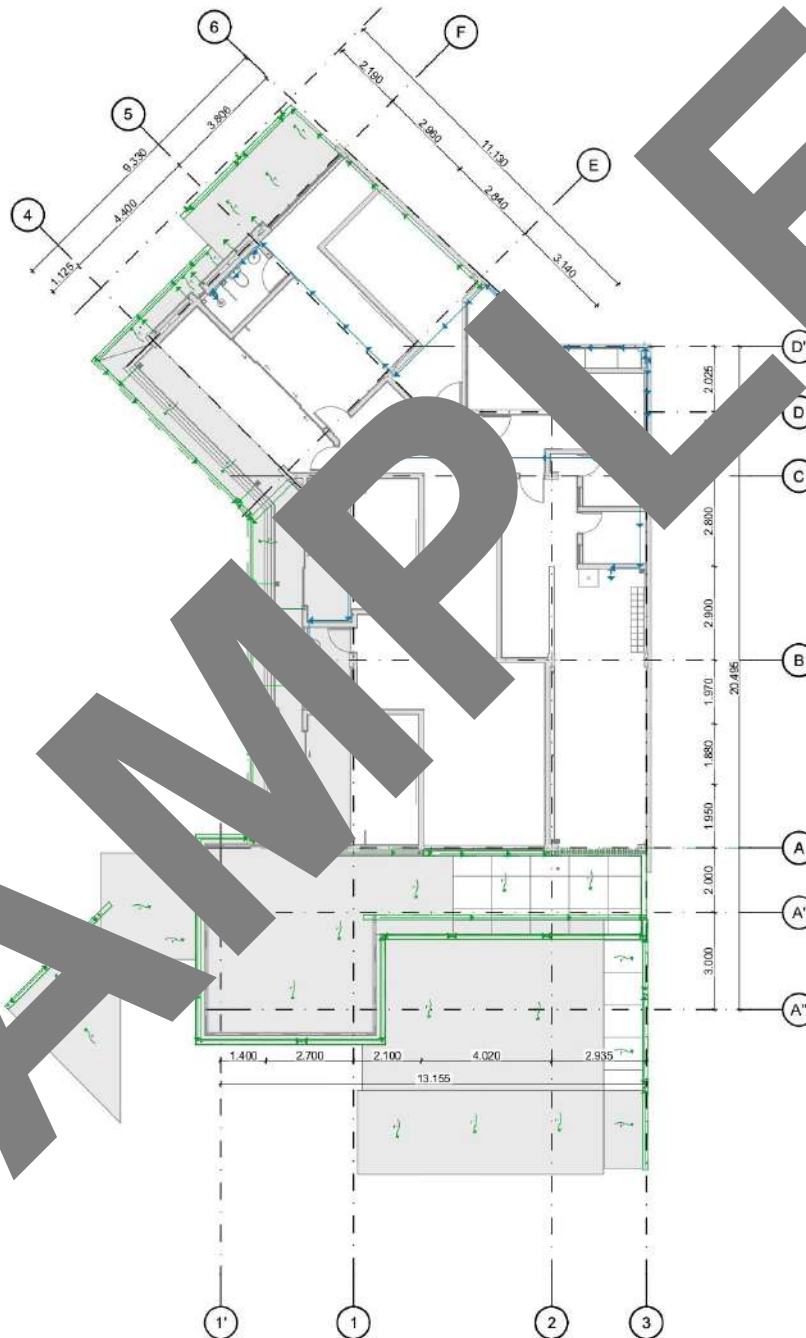


DENAH INSTALASI AIR BERSIH & AIR HUJAN LT.2

SKALA : 1:150

KETERANGAN REVISI			
NAMA PROJEK PROJECT NAME			
AWP HOUSE			
NO.	REVISI	REQ.	TANGGAL
NO.	REVISION	BY	DATE
KONSULTAN/PERENCANA CONSULTANT			
 PT. PADMA BUMI QAREZA			
PENYEBER TUGAS OWNER			
STRUCTURE ENGINEER SENIOR		SUPERVISOR STRUCTURE ENGINEER	
STRUCTURE ENGINEER		DRAFTER	
NAMA GAMBAR DRAWING TITLE			
DENAH INSTALASI AIR BERSIH & AIR HUJAN LT.2			
DIGAMBAR DRAWN BY			
SKALA SCALE			
1:150			
TANGGAL DATE			
29 January 2023			
NOMOR PROJEK PROJECT NO.	KODE PROJEK PROJECT CODE	KODE GAMBAR DRAWING CODE	
RL-21-02	AWP	MEP 02.2	
DIREKSI/ANALIS ISSUED FOR	NO. LEMBAR SHEET NO.	TOTAL LEMBAR SHEET TOTAL	
DETAIL ENGINEERING DRAWING	ST	70	

KETERANGAN

- SALURAN BERSIH DARI RESERVOIR ATAS
- SALURAN BERSIH DARI PDAM
- SALURAN AIR HUJAN
- SALURAN AIR KOTOR
- SALURAN AIR BEKAS
- PIPA AIR BERSIH DARI RESERVOIR ATAS
- PIPA AIR BERSIH DARI PDAM
- PIPA AIR HUJAN
- PIPA AIR KOTOR
- PIPA AIR BEKAS
- SEPTIC TANK
- UP FLOW FILTER
- BAK KONTROL
- STOP KRAN
- WATER METER
- SUMUR RESAPAN
- SUMUR BOR
- FILTER
- POMPA BOOSTER
- POMPA HISAP

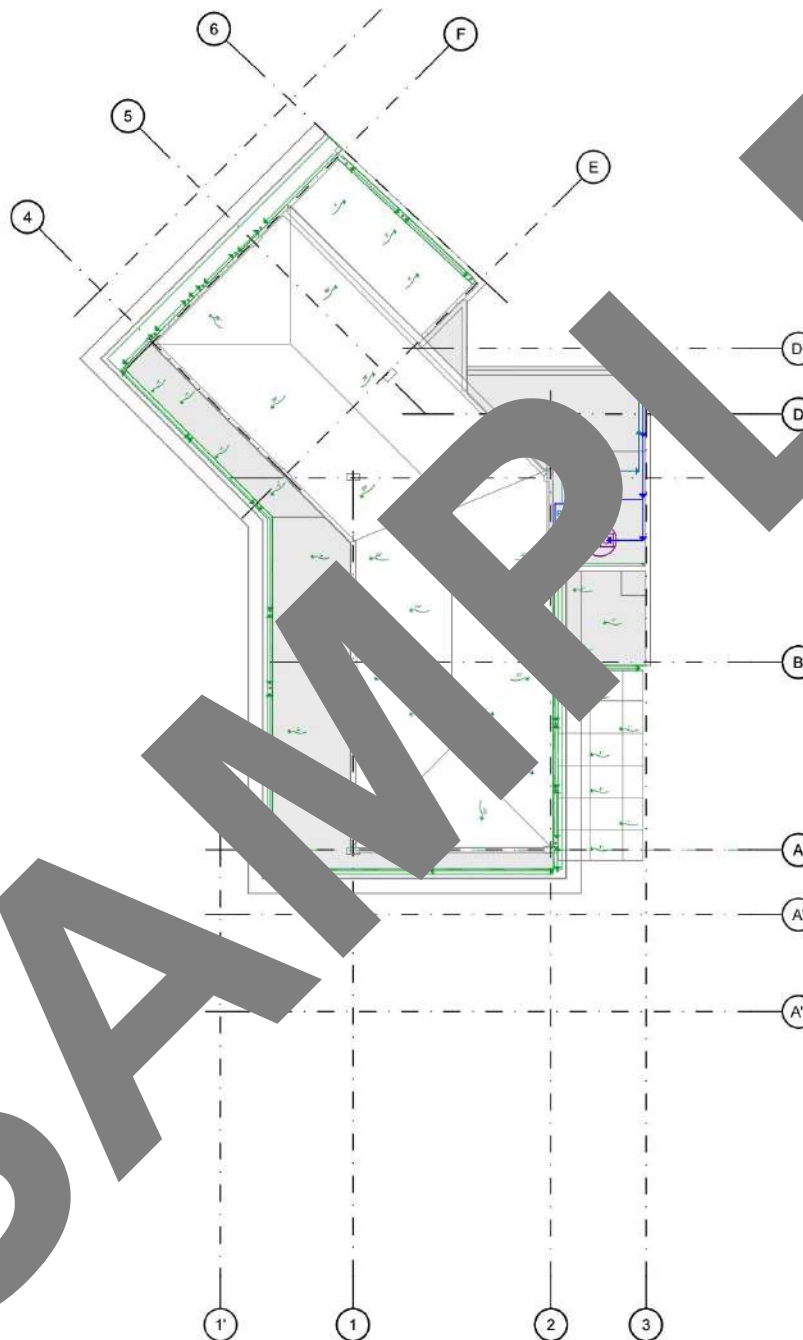


DENAH INSTALASI AIR BERSIH & AIR HUJAN LT. ATAP

SKALA : 1:150

KETERANGAN REVISI			
NAMA PROJEK PROJECT NAME			
AWP HOUSE			
NO.	REVISI	REQ.	TANGGAL
NO.	REVISION	BY	DATE
KONSULTAN/PERENCANA CONSULTANT			
 PT. PADMA BUMI QAREZA			
PEMBERI TUGAS OWNER			
STRUCTURE ENGINEER SENIOR		SUPERVISOR STRUCTURE ENGINEER	
STRUCTURE ENGINEER		DRAFTER	
NAMA GAMBAR DRAWING TITLE			
DENAH INSTALASI AIR BERSIH & AIR HUJAN LT. ATAP			
DIGAMBAR			
DRAWN BY			
SKALA SCALE			
1:150			
TANGGAL DATE			
29 January 2023			
NOMOR PROJEK PROJECT NO.	KODE PROJEK PROJECT CODE	KODE GAMBAR DRAWING CODE	
RL-21-02	AWP	MEP 02.3	
DIKELUASKAN UNTUK ISSUED FOR		NO. LEMBAR SHEET NO.	TOTAL LEMBAR SHEET TOTAL
DETAIL ENGINEERING DRAWING		56	70

KETERANGAN

- ▶ SALURAN BERSIH DARI RESERVOIR ATAS
- ▶ SALURAN BERSIH DARI PDAM
- ▶ SALURAN AIR HUJAN
- ▶ SALURAN AIR KOTOR
- ▶ SALURAN AIR BEKAS
- PIPA AIR BERSIH DARI RESERVOIR ATAS
- PIPA AIR BERSIH DARI PDAM
- PIPA AIR HUJAN
- PIPA AIR KOTOR
- PIPA AIR BEKAS
- ST SEPTIC TANK
- UFF UP FLOW FILTER
- BK BAK KONTROL
- ✂ STOP KRAN
- WM WATER METER
- SR SUMUR RESAPAN
- SB SUMUR BOR
- F FILTER
- Pb POMPA BOOSTER
- Ph POMPA HISAP

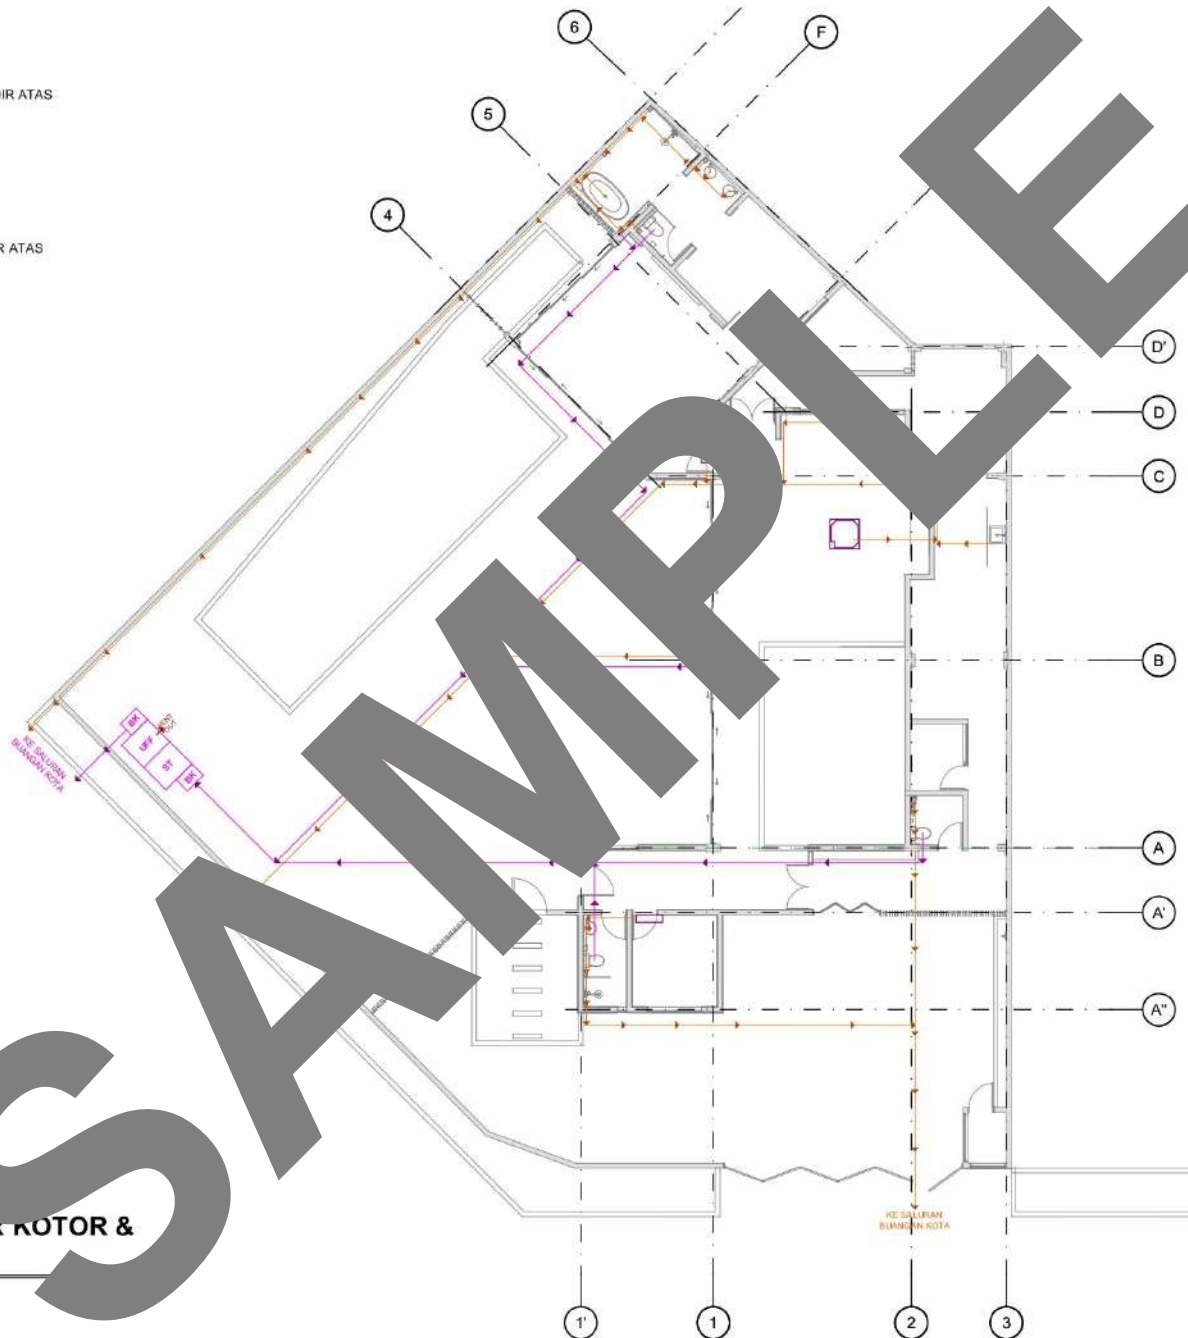


DENAH INSTALASI AIR KOTOR & AIR BEKAS LT. 1

SKALA : 1:150

KETERANGAN REVISI			
NAMA PROJEK PROJECT NAME			
AWP HOUSE			
NO.	REVISI	REQ.	TANGGAL
NO.	REVISI	BY	DATE
KONSULTAN PERENCANAAN CONSULTANT			
 PT. PADMA BUMI QAREZA			
PEMBERI TUGAS OWNER			
STRUCTURE ENGINEER SENIOR		SUPERVISOR STRUCTURE ENGINEER	
STRUCTURE ENGINEER		DRAFTER	
NAMA GAMBAR DRAWING TITLE			
DENAH INSTALASI AIR KOTOR & AIR BEKAS LT. 1			
DIBANGUN DRAWN BY			
SKALA SCALE			
1:150			
TANGGAL DATE			
29 January 2023			
NOMOR PROYEK PROJECT NO.	KODE PROYEK PROJECT CODE	KODE GAMBAR DRAWING CODE	
RL-21-02	AWP	MEP 02.4	
DIRELEASAKAN UNTUK ISSUED FOR	NO. LEMBAR SHEET NO.	TOTAL LEMBAR SHEET TOTAL	
DETAIL ENGINEERING DRAWING	59	70	

KETERANGAN


- ▶ SALURAN BERSIH DARI RESERVOIR ATAS
- ▶ SALURAN BERSIH DARI PDAM
- ▶ SALURAN AIR HUJAN
- ▶ SALURAN AIR KOTOR
- ▶ SALURAN AIR BEKAS
- PIPA AIR BERSIH DARI RESERVOIR ATAS
- PIPA AIR BERSIH DARI PDAM
- PIPA AIR HUJAN
- PIPA AIR KOTOR
- PIPA AIR BEKAS
- ST SEPTIC TANK
- UFF UP FLOW FILTER
- BK BAK KONTROL
- ✂ STOP KRAN
- WM WATER METER
- SR SUMUR RESAPAN
- SB SUMUR BOR
- F FILTER
- Pb POMPA BOOSTER
- Ph POMPA HISAP

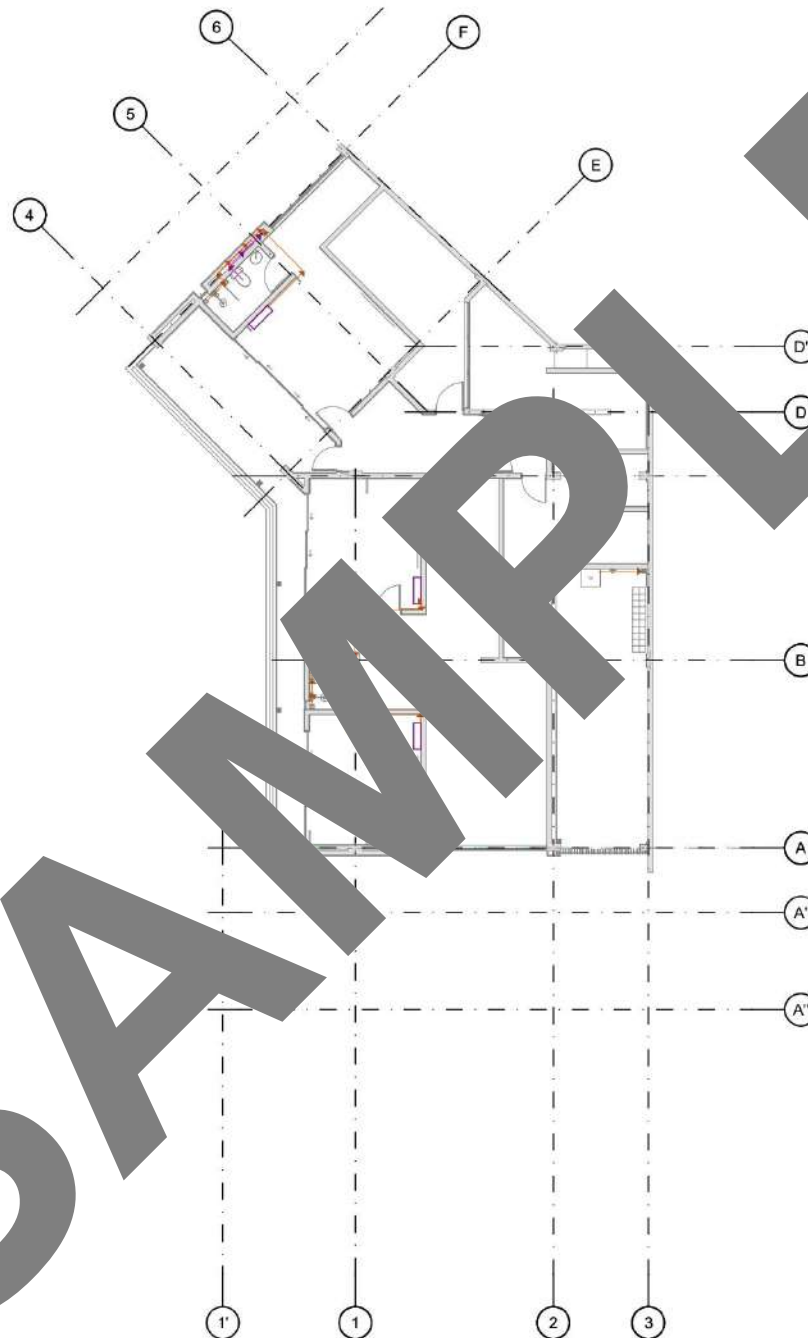

DENAH INSTALASI AIR KOTOR & AIR BEKAS LT.2

SKALA : 1:150

KETERANGAN REVISI			
NAMA PROJEK PROJECT NAME			
AWP HOUSE			
NO.	REVISI	REQ.	TANGGAL
NO.	REVISION	BY	DATE
KONSULTAN/PERENCANA CONSULTANT			
			
PEMBERI TUGAS OWNER			
STRUCTURE ENGINEER SENIOR		SUPERVISOR STRUCTURE ENGINEER	
STRUCTURE ENGINEER		DRAFTER	
NAMA GAMBAR DRAWING TITLE			
DENAH INSTALASI AIR KOTOR & AIR BEKAS LT.2			
DIGAMBAR DRAWN BY			
SKALA SCALE			
1:150			
TANGGAL DATE			
29 January 2023			
NOMOR PROJEK PROJECT NO.	KODE PROJEK PROJECT CODE	KODE GAMBAR DRAWING CODE	
RL-21-02	AWP	MEP 02.5	
DIKELUASKAN UNTUK ISSUED FOR	NO. LEMBAR SHEET NO.	TOTAL LEMBAR SHEET TOTAL	
DETAIL ENGINEERING DRAWING	50	70	

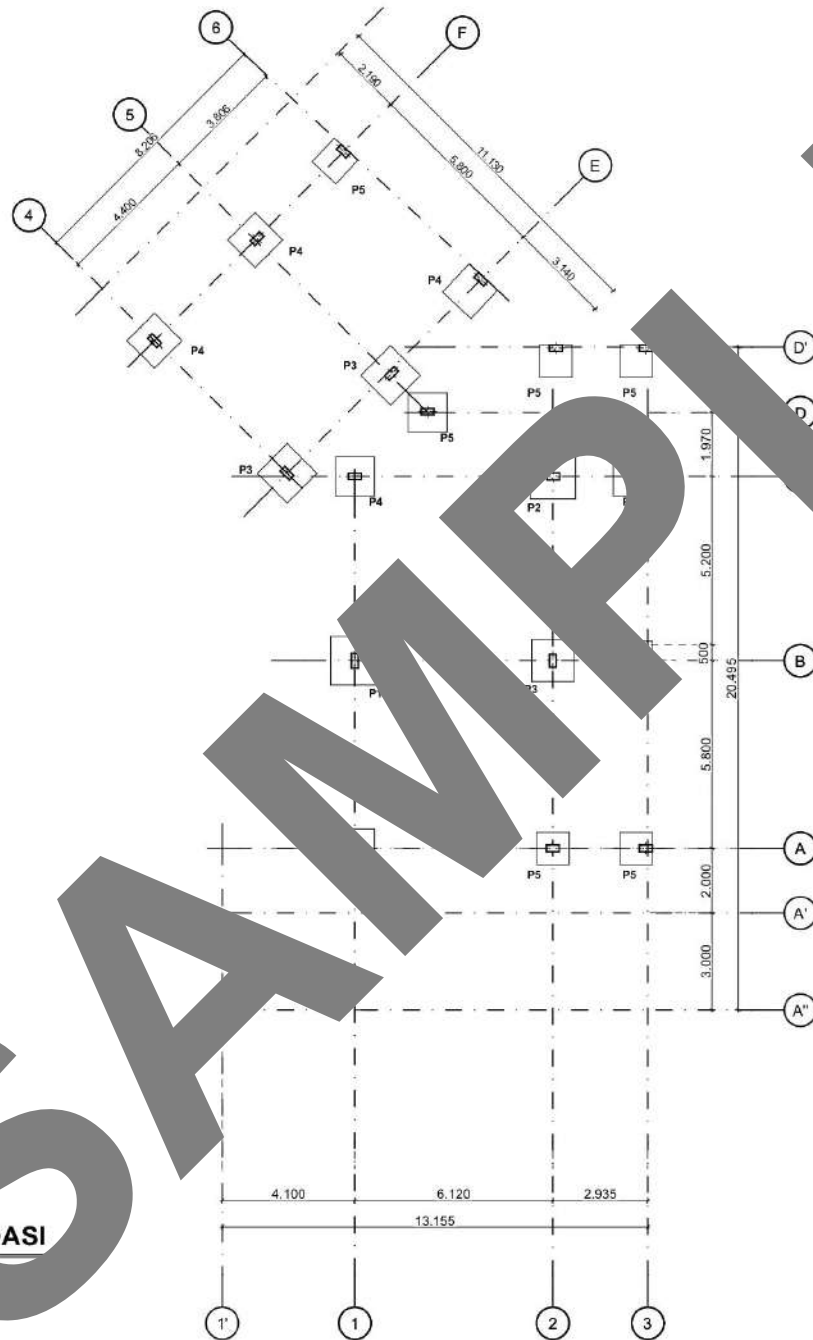

DENAH RENC. PONDASI

SKALA : 1:150

KETERANGAN
REMARKS

NAMA PROJEK
PROJECT NAME

AWP HOUSE

NO. NO.	REVISI REVISION	REQ. BY	TANGGAL DATE

KONSULTAN/PERENCANA
CONSULTANT



PEMBERI TUGAS
OWNER

STRUCTURE ENGINEER SENIOR SUPERVISOR STRUCTURE ENGINEER

STRUCTURE ENGINEER DRAFTER


NAMA GAMBAR
DRAWING TITLE

DENAH RENC. PONDASI

DICAMBAJUR
DRAWN BY
SKALA
SCALE 1:150
TANGGAL
DATE 29 January 2023


NOMOR PROYEK PROJECT NO.	KODE PROYEK PROJECT CODE	KODE GAMBAR DRAWING CODE
RL-21-02	AWP	S 01.1
DIKELUASKAN DENTUK ISSUED FOR	NO. LEMBAR SHEET NO.	TOTAL LEMBAR SHEET TOTAL
DETAIL ENGINEERING DRAWING	01	70

PONDASI 1 TULANGAN-X = D13 - 120
 TULANGAN-Y = D13 - 120
 SUSUT = D10 - 130
 TEBAL = 500 mm

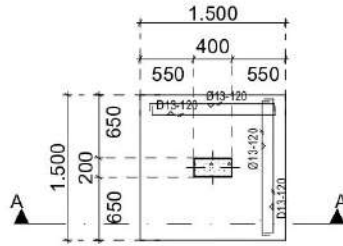

DETAIL PONDASI P1


SKALA : 1:50

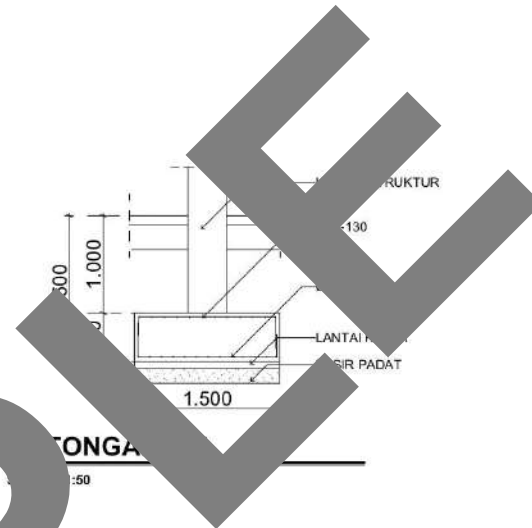

POTONGAN A-A


SKALA : 1:50

PONDASI 2 TULANGAN-X = D13 - 120
 TULANGAN-Y = D13 - 120
 SUSUT = D10 - 130
 TEBAL = 500 mm

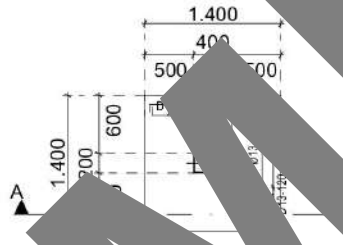

DETAIL PONDASI P2


SKALA : 1:50

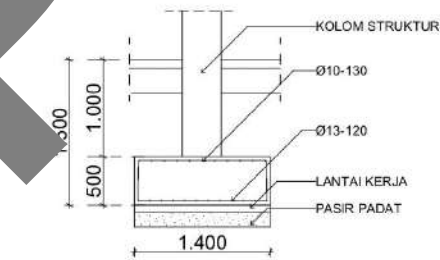

POTONGAN A-A


SKALA : 1:50

PONDASI 3 TULANGAN-X = D13 - 120
 TULANGAN-Y = D13 - 120
 SUSUT = D10 - 130
 TEBAL = 500 mm

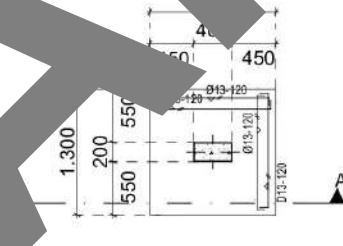

DETAIL PONDASI P3


SKALA : 1:50

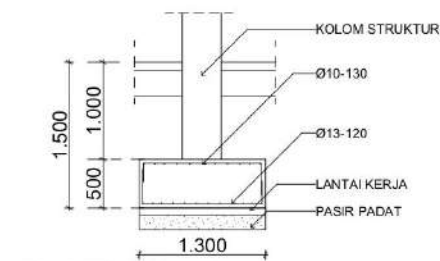

POTONGAN A-A


SKALA : 1:50

NAMA PROJEK PROJECT NAME			
AWP HOUSE			
NO. REVISI	REVISI	REQ. BY	TANGGAL
NO. REVISION	REVISION	BY	DATE
KONSULTAN PERENCANAAN CONSULTANT			

KONSULTAN PERENCANAAN CONSULTANT			
			
PEMBERI TUGAS OWNER			
STRUCTURE ENGINEER SENIOR		SUPERVISOR STRUCTURE ENGINEER	
STRUCTURE ENGINEER		DRAFTER	

NAMA GAMBAR DRAWING TITLE			
DETAIL PONDASI			
DIBANGUN DRAWN BY			
SKALA SCALE			
1:50			
TANGGAL DATE			
29 January 2023			
NOMOR PROYEK PROJECT NO.	KODE PROYEK PROJECT CODE	KODE GAMBAR DRAWING CODE	
RL-21-02	AWP	S 01.2	
DIKELUASKAN UNTUK ISSUED FOR	NO. LEMBAR SHEET NO.	TOTAL LEMBAR SHEET TOTAL	
DETAIL ENGINEERING DRAWING	62	70	

PONDASI 4 TULANGAN-X = D13 - 120
 TULANGAN-Y = D13 - 120
 SUSUT = D10 - 130
 TEBAL = 500 mm

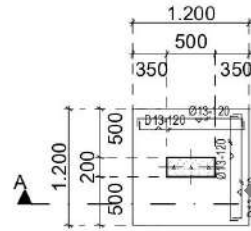


DETAIL PONDASI P4


SKALA : 1:50

POTONGAN A-A

SKALA : 1:50

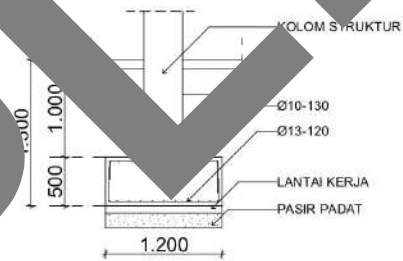

PONDASI 5 TULANGAN-X = D13 - 120
 TULANGAN-Y = D13 - 120
 SUSUT = D10 - 130
 TEBAL = 500 mm

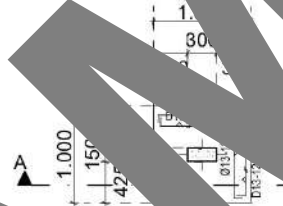


DETAIL PONDASI P5

SKALA : 1:50

POTONGAN A-A

SKALA : 1:50

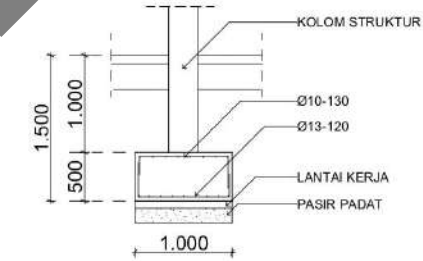

KETERANGAN
 REVISIONS

NAMA PROJEK
 PROJECT NAME

AWP HOUSE

NO.	REVISI	REQ.	TANGGAL
NO.	REVISION	BY	DATE

KONSULTAN PERENCANAAN
 CONSULTANT



PEMBERI TUGAS
 OWNER



 
 
STRUCTURE ENGINEER SENIOR SUPERVISOR STRUCTURE ENGINEER


STRUCTURE ENGINEER DRAFTER

NAMA GAMBAR
 DRAWING TITLE

DETAIL PONDASI

DIGAMBAR DRAWN BY		
SKALA SCALE	1:50	
TANGGAL DATE	29 January 2023	
NOMOR PROYEK PROJECT NO.	KODE PROYEK PROJECT CODE	KODE GAMBAR DRAWING CODE
RL-21-02	AWP	S 01.3
DIRELEASKAN UNTUK ISSUED FOR	NO. LEMBAR SHEET NO.	TOTAL LEMBAR SHEET TOTAL
DETAIL ENGINEERING DRAWING	53	70

 DETAIL KOLOM			
K1 (200x400)			
			
Lo	TENGAH	JOINT	
SENGKANG	10mm - 150	10mm - 150	10mm - 150
K2 (220x400)			
			
Lo	TENGAH	JOINT	
SENGKANG	10mm - 150	10mm - 150	10mm - 150
K3 (220x450)			
			
Lo	TENGAH	JOINT	
SENGKANG	10mm - 150	10mm - 150	10mm - 150
K4 (220x500)			
			
Lo	TENGAH	JOINT	
SENGKANG	10mm - 150	10mm - 150	10mm - 150

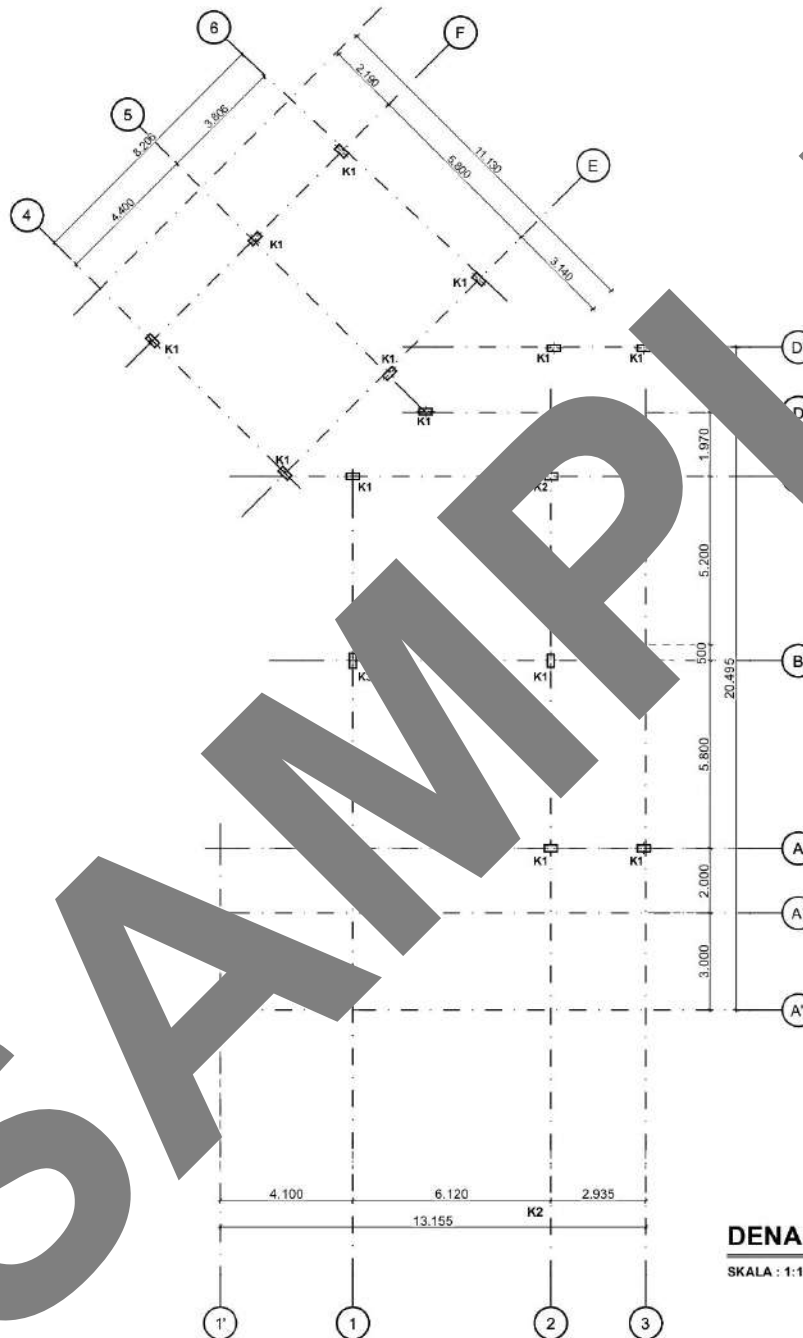

DENAH RENC. KOLOM LT 1

SKALA : 1:150

REVISI/REVISI

NAMA PROJEK
PROJECT NAME

AWP HOUSE

NO.	REVISI	REQ.	TANGGAL
NO.	REVISI	BY	DATE

KONSULTAN/PERENCANA
CONSULTANT

PADMA
STRUKTUR
PT. PADMA BUMI QAREZA

PEMBERI TUGAS
OWNER

STRUCTURE ENGINEER SENIOR SUPERVISOR STRUCTURE ENGINEER



 
 
STRUCTURE ENGINEER DRAFTER


NAMA GAMBAR
DRAWING TITLE

DENAH RENC. KOLOM LT 1

DIGAMBAR DRAWN BY		
SKALA SCALE	1:150, 1:50	
TANGGAL DATE	29 January 2023	

NOMOR PROJEK PROJECT NO.	KODE PROJEK PROJECT CODE	KODE GAMBAR DRAWING CODE
RL-21-02	AWP	S 01.4
DIVISI/DEPARTEMEN DEPARTMENT	NO. LEMBAR SHEET NO.	TOTAL LEMBAR SHEET TOTAL
DETAIL ENGINEERING DRAWING	54	70

 DETAIL KOLOM			
K1 (200x400)			
			
	Lo	TENGAH	JOINT
SENGKANG	10mm - 150	10mm - 150	10mm - 150
K2 (220x400)			
			
	Lo	TENGAH	JOINT
SENGKANG	10mm - 150	10mm - 150	10mm - 150
K3 (220x450)			
			
	Lo	TENGAH	JOINT
SENGKANG	10mm - 150	10mm - 150	10mm - 150
K4 (220x500)			
			
	Lo	TENGAH	JOINT
SENGKANG	10mm - 150	10mm - 150	10mm - 150

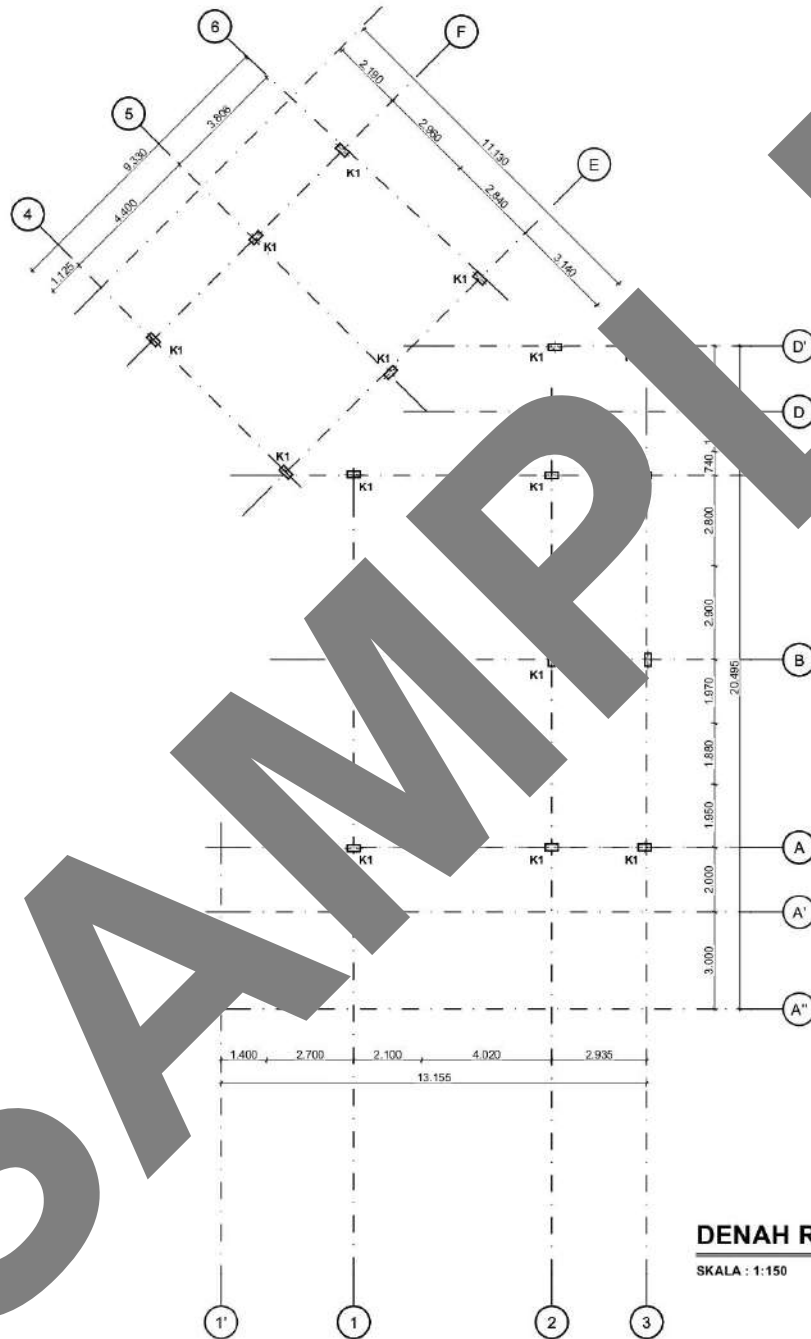


DENAH RENC. KOLOM LT 2

SKALA : 1:150

REVISI REVISION			
NAMA PROJEK PROJECT NAME			
AWP HOUSE			
NO. NO.	REVISI REVISION	REQ. BY	TANGGAL DATE
KONSULTAN/PERENCANA CONSULTANT			
 PT. PADMA BUMI QAREZA			
PEMBERI TUGAS OWNER			
STRUCTURE ENGINEER SENIOR		SUPERVISOR STRUCTURE ENGINEER	
STRUCTURE ENGINEER		DRAFTER	
NAMA GAMBAR DRAWING TITLE			
DENAH RENC. KOLOM LT 2			
DIBANGUN DRAWN BY			
SKALA SCALE			
1:150, 1:50			
TANGGAL DATE			
29 January 2023			
NOMOR PROJEK PROJECT NO.	KODE PROJEK PROJECT CODE	KODE GAMBAR DRAWING CODE	
RL-21-02	AWP	S 01.5	
DIKELUASKAN UNTUK ISSUED FOR		NO. LEMBAR SHEET NO.	TOTAL LEMBAR SHEET TOTAL
DETAIL ENGINEERING DRAWING		66	70

DETAIL BALOK			
B150/300			
TUMPUAN K1	LAPANGAN	TUMPUAN K2	
TEJANGAN ATAS 2 x 15mm 2 x 15mm	2 x 13mm 2 x 13mm	2 x 17mm 2 x 15mm	
TILANGIN SAMPING			
TILANGIN BAWAH	2 x 13mm 2 x 13mm	2 x 13mm 2 x 13mm	
SENGANG	2 x 8mm - 150	2 x 8mm - 150	2 x 8mm - 150
B200/400			
TUMPUAN K1	LAPANGAN	TUMPUAN K2	
TEJANGAN ATAS 3 x 15mm 2 x 15mm	2 x 15mm	3 x 15mm 2 x 15mm	
TILANGIN SAMPING			
TILANGIN BAWAH	2 x 15mm 2 x 15mm	2 x 15mm 2 x 15mm	
SENGANG	2 x 10mm - 150	2 x 10mm - 150	2 x 10mm - 150
B200/500			
TUMPUAN K1	LAPANGAN	TUMPUAN K2	
TEJANGAN ATAS 3 x 15mm 3 x 15mm 3 x 15mm	2 x 15mm	3 x 15mm 3 x 15mm 3 x 15mm	
TILANGIN SAMPING			
TILANGIN BAWAH	2 x 15mm 2 x 15mm	2 x 15mm 2 x 15mm	
SENGANG	2 x 10mm - 150	2 x 10mm - 150	2 x 10mm - 150
B300/500			
TUMPUAN K1	LAPANGAN	TUMPUAN K2	
TEJANGAN ATAS 4 x 15mm 3 x 15mm	3 x 15mm	4 x 15mm 3 x 15mm	
TILANGIN SAMPING			
TILANGIN BAWAH	3 x 15mm 2 x 15mm - 150	3 x 15mm 2 x 15mm - 150	
SENGANG	2 x 10mm - 150	2 x 10mm - 150	2 x 10mm - 150

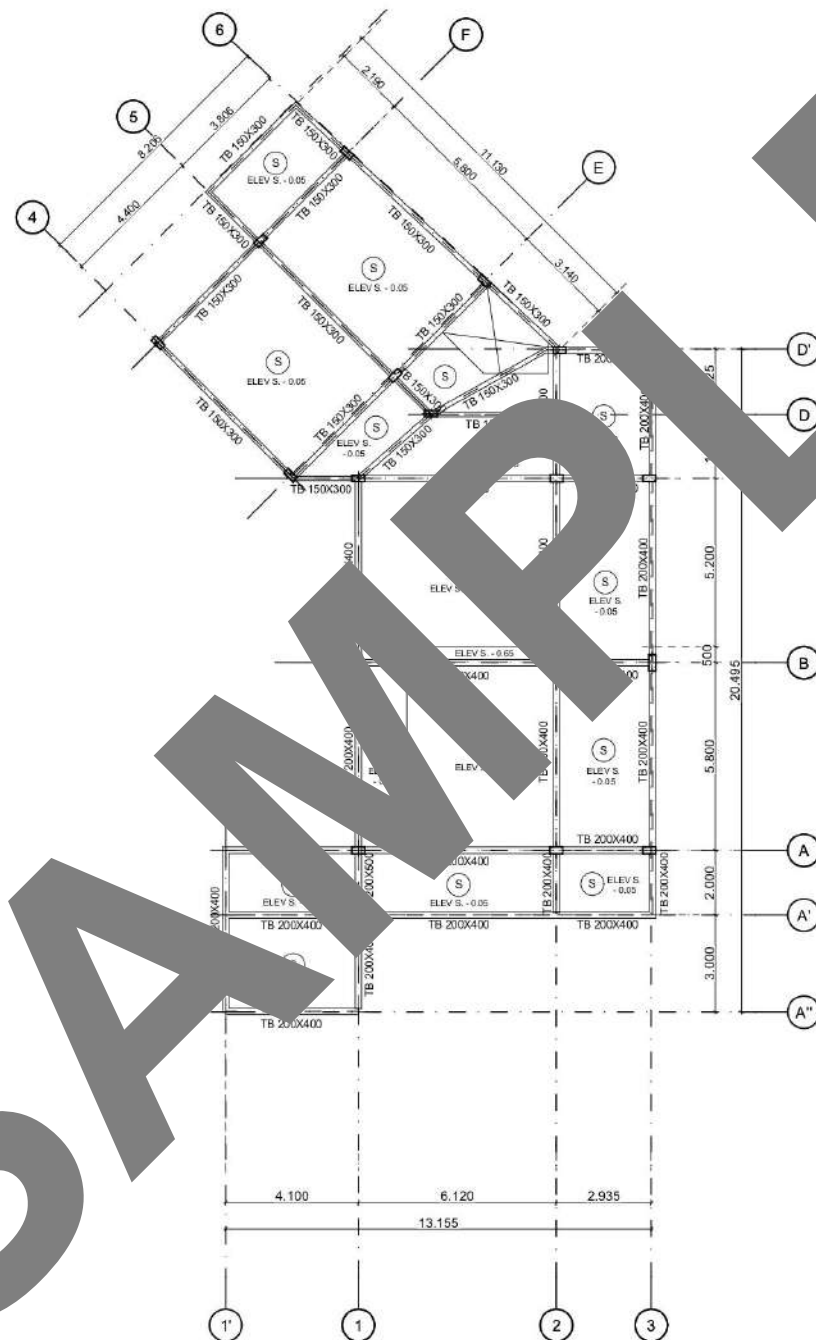


DENAH RENCANA PEMBALOKAN LANTAI 1

SKALA : 1:150, 1:50

NAMA PROJEK PROJECT NAME			
AWP HOUSE			
NO. REVISI	REVISI	REQ. BY	TANGGAL
1/0	REVISION		DATE
KONSULTAN/PERENCANA CONSULTANT			
NAMA GAMBAR DRAWING TITLE			
DENAH RENC. PEMBALOKAN LANTAI 1			
DIBANGUN DRAWN BY			
SKALA SCALE			
1:150, 1:50			
TANGGAL DATE			
29 January 2023			
NOMOR PROYEK PROJECT NO.	KODE PROYEK PROJECT CODE	KODE GAMBAR DRAWING CODE	
RL-21-02	AWP	S 01.6	
DIKELUASKAN DITURUN ISSUED FOR	NO. LEMBAR SHEET NO.	TOTAL LEMBAR SHEET TOTAL	
DETAIL ENGINEERING DRAWING	66	70	

DETAIL BALOK			
B150/300			
TUMPUAN KI	LAPANGAN	TUMPUAN Kb	
TURUNGAN ATAS	2x 15mm 2x 19mm	2x 13mm 2x 13mm	2x 17mm 2x 19mm
TURUNGAN SAMPING	---	---	---
TURUNGAN BAWAH	2x 13mm 2x 13mm	2x 12mm 2x 12mm	2x 12mm 2x 12mm
SENGANG	2 x 8mm-150	2 x 8mm-150	2 x 8mm-150
B200/400			
TUMPUAN KI	LAPANGAN	TUMPUAN Kb	
TURUNGAN ATAS	3x 15mm 2x 15mm	3x 19mm 2x 19mm	3x 19mm 2x 19mm
TURUNGAN SAMPING	---	---	---
TURUNGAN BAWAH	2x 15mm 2x 15mm	2x 15mm 2x 15mm	2x 15mm 2x 15mm
SENGANG	2 x 10mm-150	2 x 10mm-150	2 x 10mm-150
B200/500			
TUMPUAN KI	LAPANGAN	TUMPUAN Kb	
TURUNGAN ATAS	3x 19mm 3x 19mm 3x 19mm	3x 19mm 3x 19mm	3x 19mm 3x 19mm
TURUNGAN SAMPING	---	---	---
TURUNGAN BAWAH	2x 15mm 2x 15mm	2x 15mm 2x 15mm	2x 15mm 2x 15mm
SENGANG	2 x 10mm-150	2 x 10mm-150	2 x 10mm-150
B300/500			
TUMPUAN KI	LAPANGAN	TUMPUAN Kb	
TURUNGAN ATAS	4x 15mm 3x 19mm	3x 19mm 3x 19mm	4x 15mm 3x 19mm
TURUNGAN SAMPING	---	---	---
TURUNGAN BAWAH	3x 15mm 3x 15mm	3x 15mm 3x 15mm	3x 15mm 3x 15mm
SENGANG	2 x 10mm-150	2 x 10mm-150	2 x 10mm-150

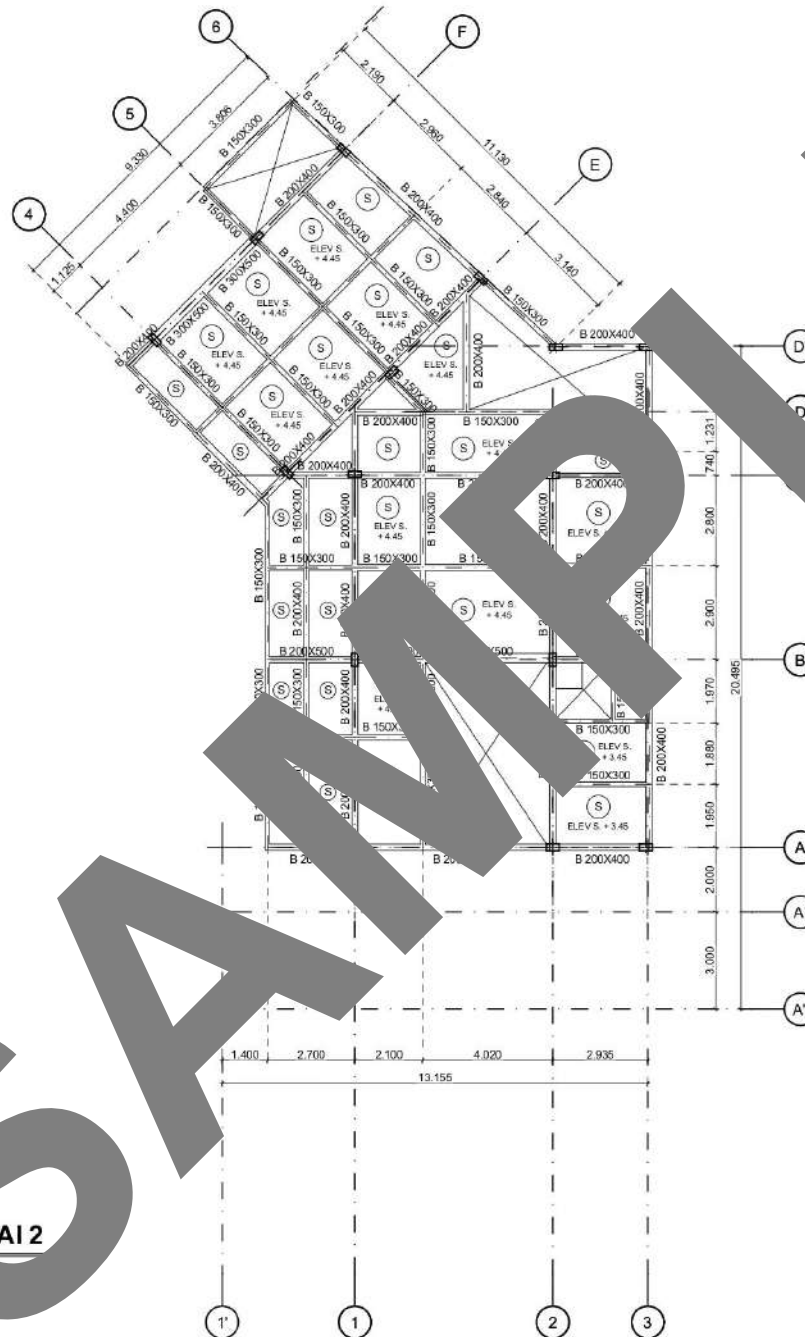

**DENAH RENC.
PEMBALOKAN LANTAI 2**

SKALA : 1:150, 1:50

KETERANGAN
REFERENSI

NAMA PROJEK
PROJECT NAME

AWP HOUSE

NO.	REVISI	REQ.	TANGGAL
NO.	REVISI	BY	DATE

KONSULTAN/PERENCANA
CONSULTANT



PEMBERI TUGAS
OWNER

STRUCTURE ENGINEER SENIOR SUPERVISOR STRUCTURE ENGINEER

STRUCTURE ENGINEER DRAFTER

NAMA GAMBAR
DRAWING TITLE

DENAH RENC. PEMBALOKAN
LANTAI 2


DIGAMBAR
DRAWN BY

SKALA
SCALE 1:150, 1:50

TANGGAL
DATE 29 January 2023


NOMOR PROJEK PROJECT NO.	KODE PROJEK PROJECT CODE	KODE GAMBAR DRAWING CODE
RL-21-02	AWP	S 01.7
DISELUASKAN DITUR RELEASED FOR	NO. LEMBAR SHEET NO.	TOTAL LEMBAR SHEET TOTAL
DETAIL ENGINEERING DRAWING	57	70

DETAIL BALOK			
B150/300			
	TUMPUAN KI	LAPANGAN	TUMPUAN Kb
TURUNGAN ATAS	2 x 15mm 2 x 15mm	2 x 13mm 2 x 13mm	2 x 17mm 2 x 15mm
TURUNGAN SAMPING	-	-	-
TURUNGAN BAWAH	2 x 13mm 2 x 13mm	2 x 12mm 2 x 12mm	2 x 12mm 2 x 12mm
SENGANG	2 x 8mm - 150	2 x 8mm - 150	2 x 8mm - 150
B200/400			
	TUMPUAN KI	LAPANGAN	TUMPUAN Kb
TURUNGAN ATAS	3 x 15mm 2 x 15mm	2 x 15mm	3 x 15mm 2 x 15mm
TURUNGAN SAMPING	-	-	-
TURUNGAN BAWAH	2 x 15mm	2 x 15mm	2 x 15mm
SENGANG	2 x 10mm - 150	2 x 10mm - 150	2 x 10mm - 150
B200/500			
	TUMPUAN KI	LAPANGAN	TUMPUAN Kb
TURUNGAN ATAS	3 x 15mm 3 x 15mm 3 x 15mm	2 x 15mm	3 x 15mm 3 x 15mm 3 x 15mm
TURUNGAN SAMPING	-	-	-
TURUNGAN BAWAH	2 x 15mm	2 x 15mm	2 x 15mm
SENGANG	2 x 10mm - 150	2 x 10mm - 150	2 x 10mm - 150
B300/500			
	TUMPUAN KI	LAPANGAN	TUMPUAN Kb
TURUNGAN ATAS	4 x 15mm 3 x 15mm	3 x 15mm	4 x 15mm 3 x 15mm
TURUNGAN SAMPING	-	-	-
TURUNGAN BAWAH	3 x 15mm	2 x 15mm	3 x 15mm
SENGANG	2 x 10mm - 150	2 x 10mm - 150	2 x 10mm - 150

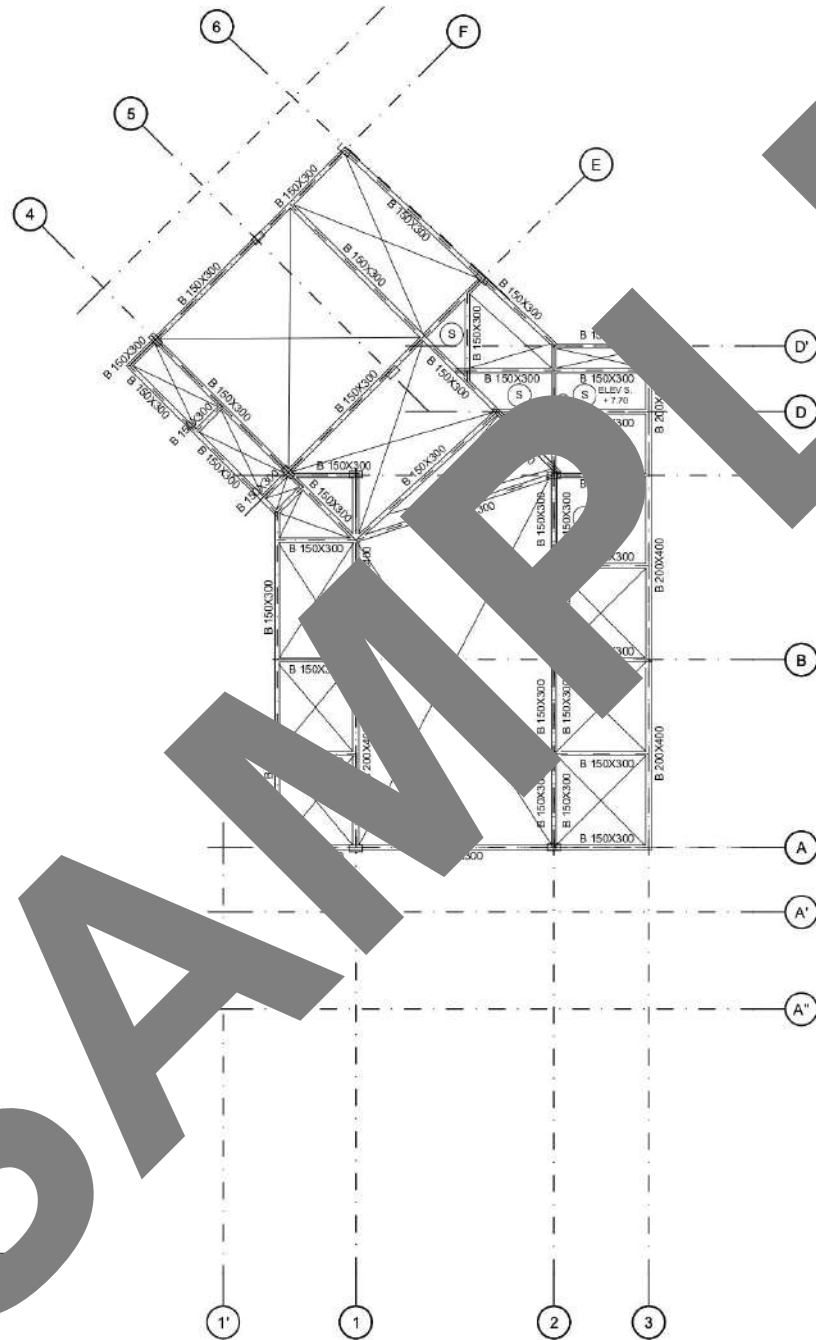

DENAH RENCANA PEMBALOKAN LANTAI ATAP
SKALA: 1:50, 1:50

NAMA PROJEK PROJECT NAME			
AWP HOUSE			
NO. REVISI	REVISI	REQ. BY	TANGGAL / DATE
KONSULTAN/PERENCANA CONSULTANT			
			
PEMBERI TUGAS OWNER			
STRUCTURE ENGINEER SENIOR		SUPERVISOR STRUCTURE ENGINEER	
STRUCTURE ENGINEER		DRAFTER	
NAMA GAMBAR DRAWING TITLE			
DENAH RENCANA PEMBALOKAN LANTAI ATAP			
DIGAMBAR DRAWN BY	SKALA SCALE	TANGGAL DATE	
	1:50, 1:50	29 January 2023	
NOMOR PROJEK PROJECT NO.	KODE PROJEK PROJECT CODE	KODE GAMBAR DRAWING CODE	
RL-21-02	AWP	S 01.8	
DIKELUASKAN UNTUK ISSUED FOR	NO. LEMBAR SHEET NO.	TOTAL LEMBAR SHEET TOTAL	
DETAIL ENGINEERING DRAWING	66	70	

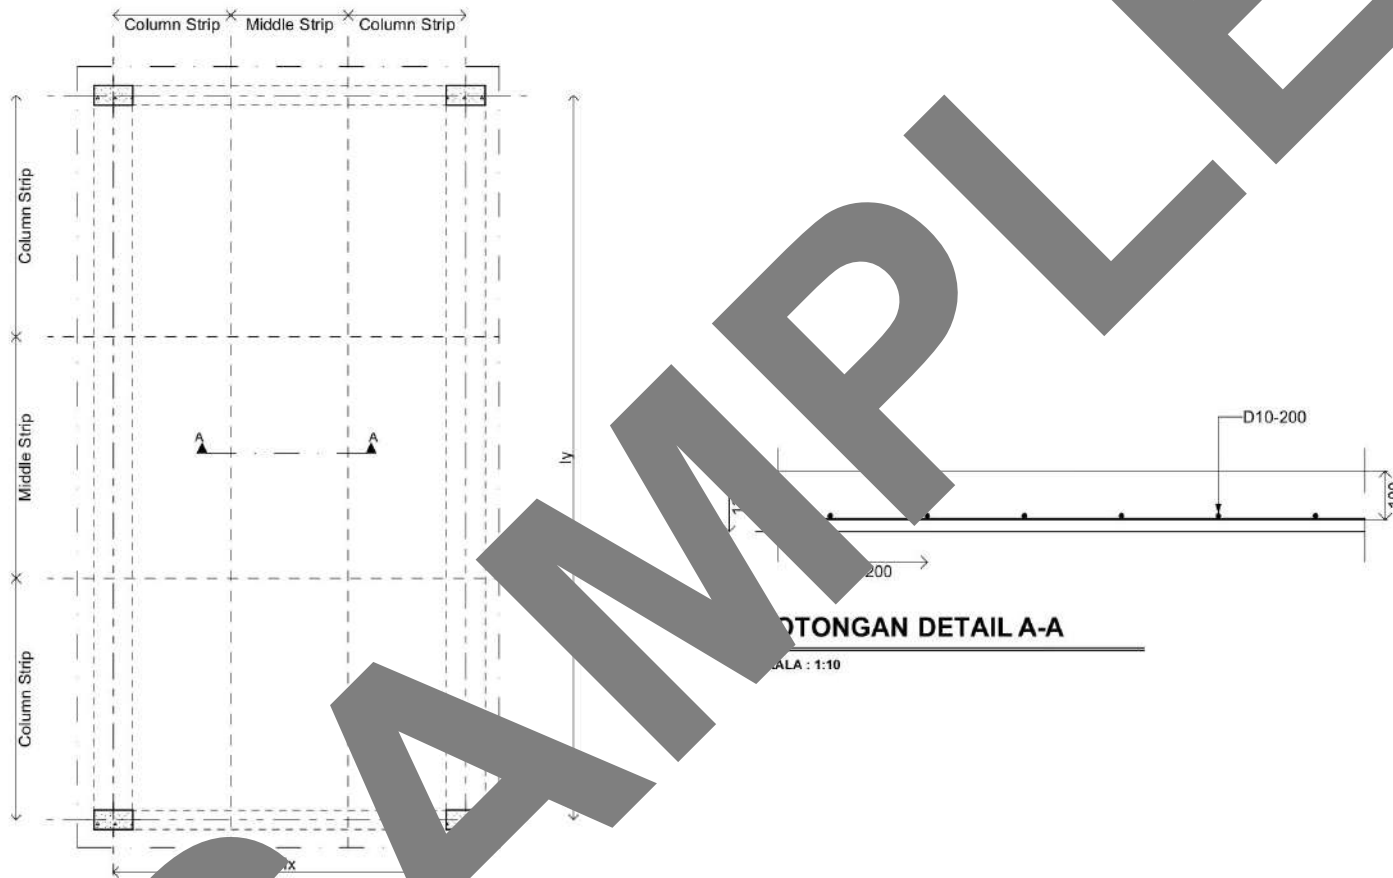


DETAIL
PENUNJANG
LANTAI

TONGAN DETAIL A-A
SKALA : 1:10

SAMPLE

KETERANGAN REVISION			
NAMA PROYEK PROJECT NAME			
AWP HOUSE			
NO.	REVISI	REQ.	TANGGAL
NO.	REVISION	BY	DATE
KONSULTAN/PEREKONSTRUKSI CONSULTANT			
 PT. PADMA BUMI QAREZA			
PEMBERI TUGAS OWNER			
STRUCTURE ENGINEER SENIOR		SUPERVISOR STRUCTURE ENGINEER	
STRUCTURE ENGINEER		DRAFTER	
NAMA GAMBAR DRAWING TITLE			
DETAIL PENUNJANG PLAT LANTAI			
DIGAMBAR			
DIPERIKSA			
SKALA	50. 1:10		
TANGGAL	29 January 2023		
DATE			
NOMOR PROYEK	KODE PROYEK	KODE GAMBAR	
PROJECT NO.	PROJECT CODE	DRAWING CODE	
RL-21-02	AWP	S 01.9	
DIKELUASKAN UNTUK	NO. LEMBAR	TOTAL LEMBAR	
ISSUED FOR	SHEET NO.	SHEET TOTAL	
DETAIL ENGINEERING DRAWING	09	70	

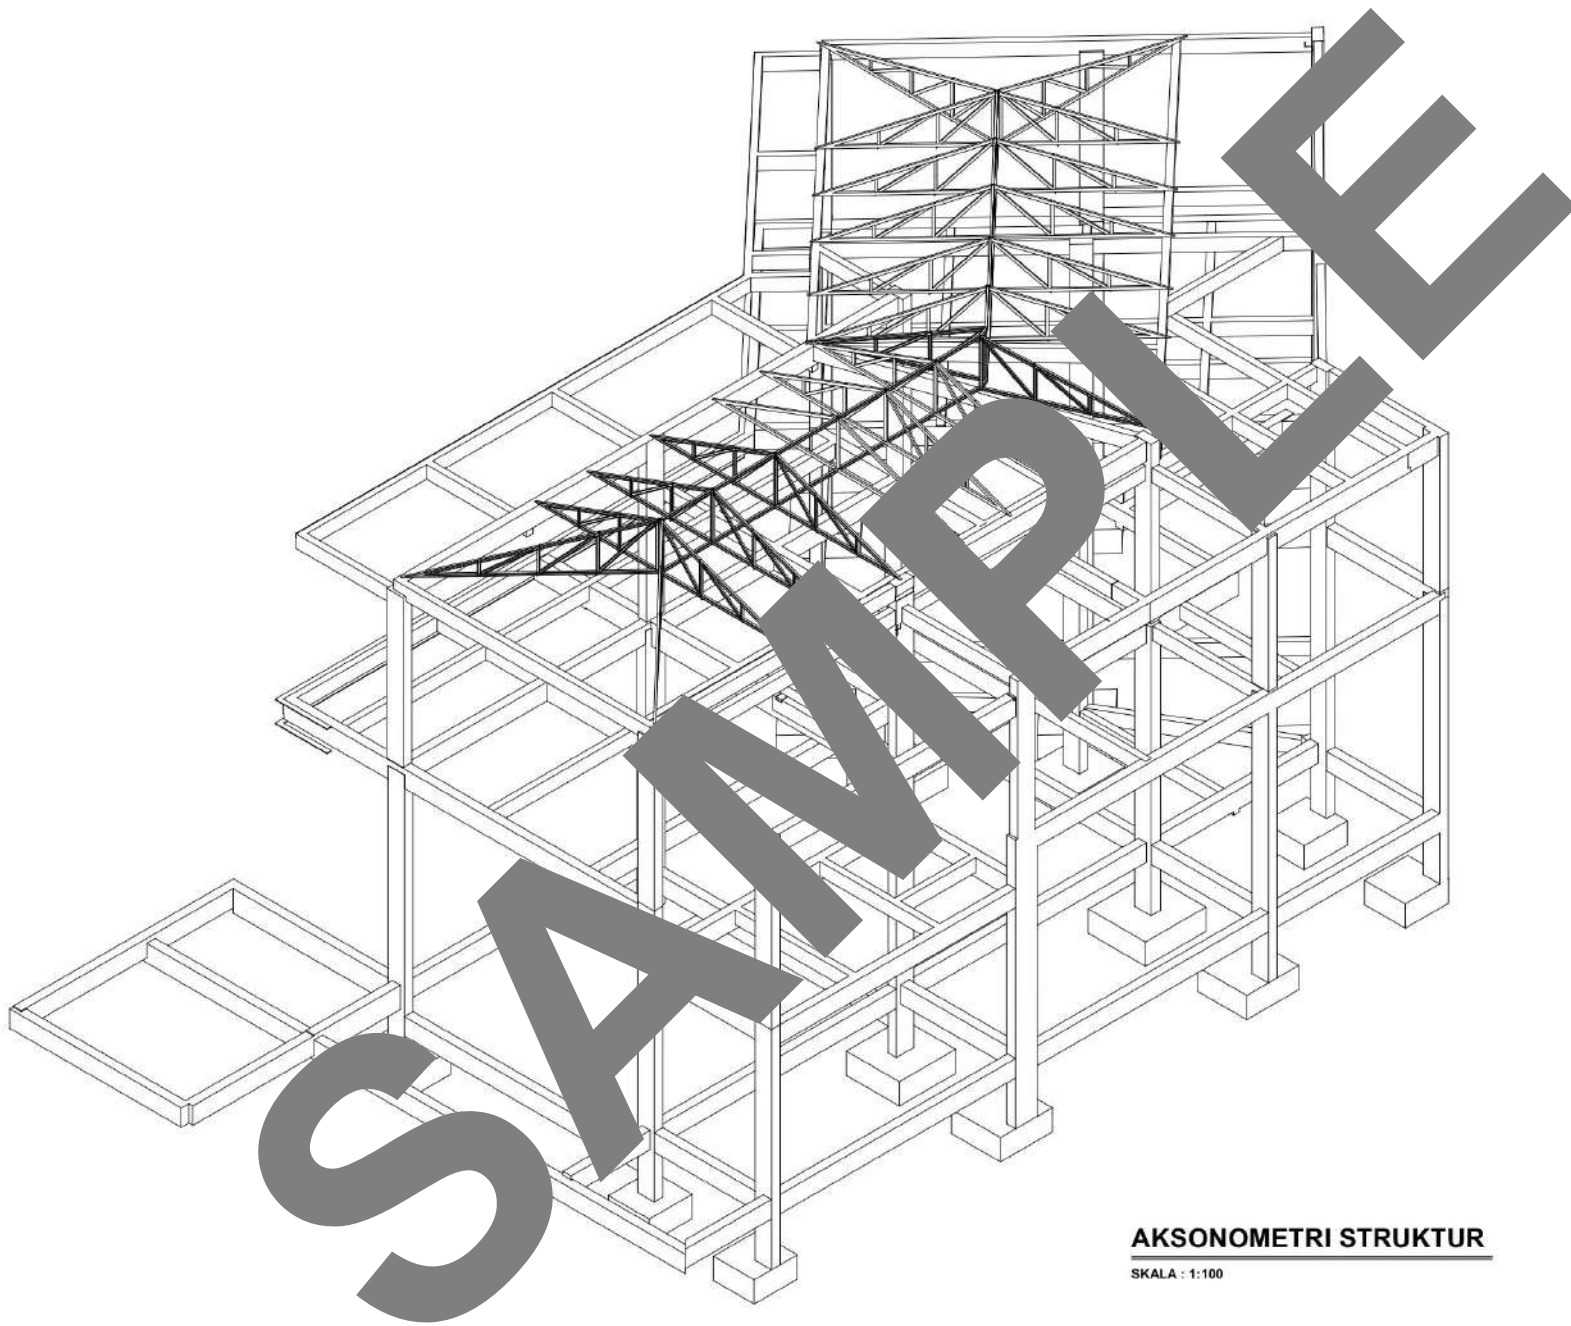

KETERANGAN
REFERENCE

NAMA PROYEK
PROJECT NAME

AWP HOUSE

NO. NO.	REVISI REVISION	REQ. BY	TANGGAL DATE

KONSULTAN/PERENCANA
CONSULTANT



PEMBERI TUGAS
OWNER

STRUCTURE ENGINEER
SENIOR

SUPERVISOR STRUCTURE
ENGINEER

STRUCTURE ENGINEER

DRAFTER

NAMA GAMBAR
DRAWING TITLE

AKSONOMETRI STRUKTUR

DIGAMBAR
DRAWN BY

SKALA
SCALE

1:100

TANGGAL
DATE

29 January 2023

NOMOR PROYEK PROJECT NO.	KODE PROYEK PROJECT CODE	KODE GAMBAR DRAWING CODE
RL-21-02	AWP	S 01.10
DIKELUASKAN UNTUK ISSUED FOR	NO. LEMBAR SHEET NO.	TOTAL LEMBAR SHEET TOTAL
DETAIL ENGINEERING DRAWING	70	70

AKSONOMETRI STRUKTUR

SKALA : 1:100